
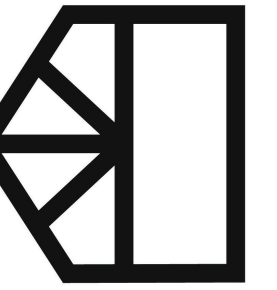


CRAIGLEITH SKI CLUB


164 CRAIGLEITH Rd
THE BLUE MOUNTAINS, ON

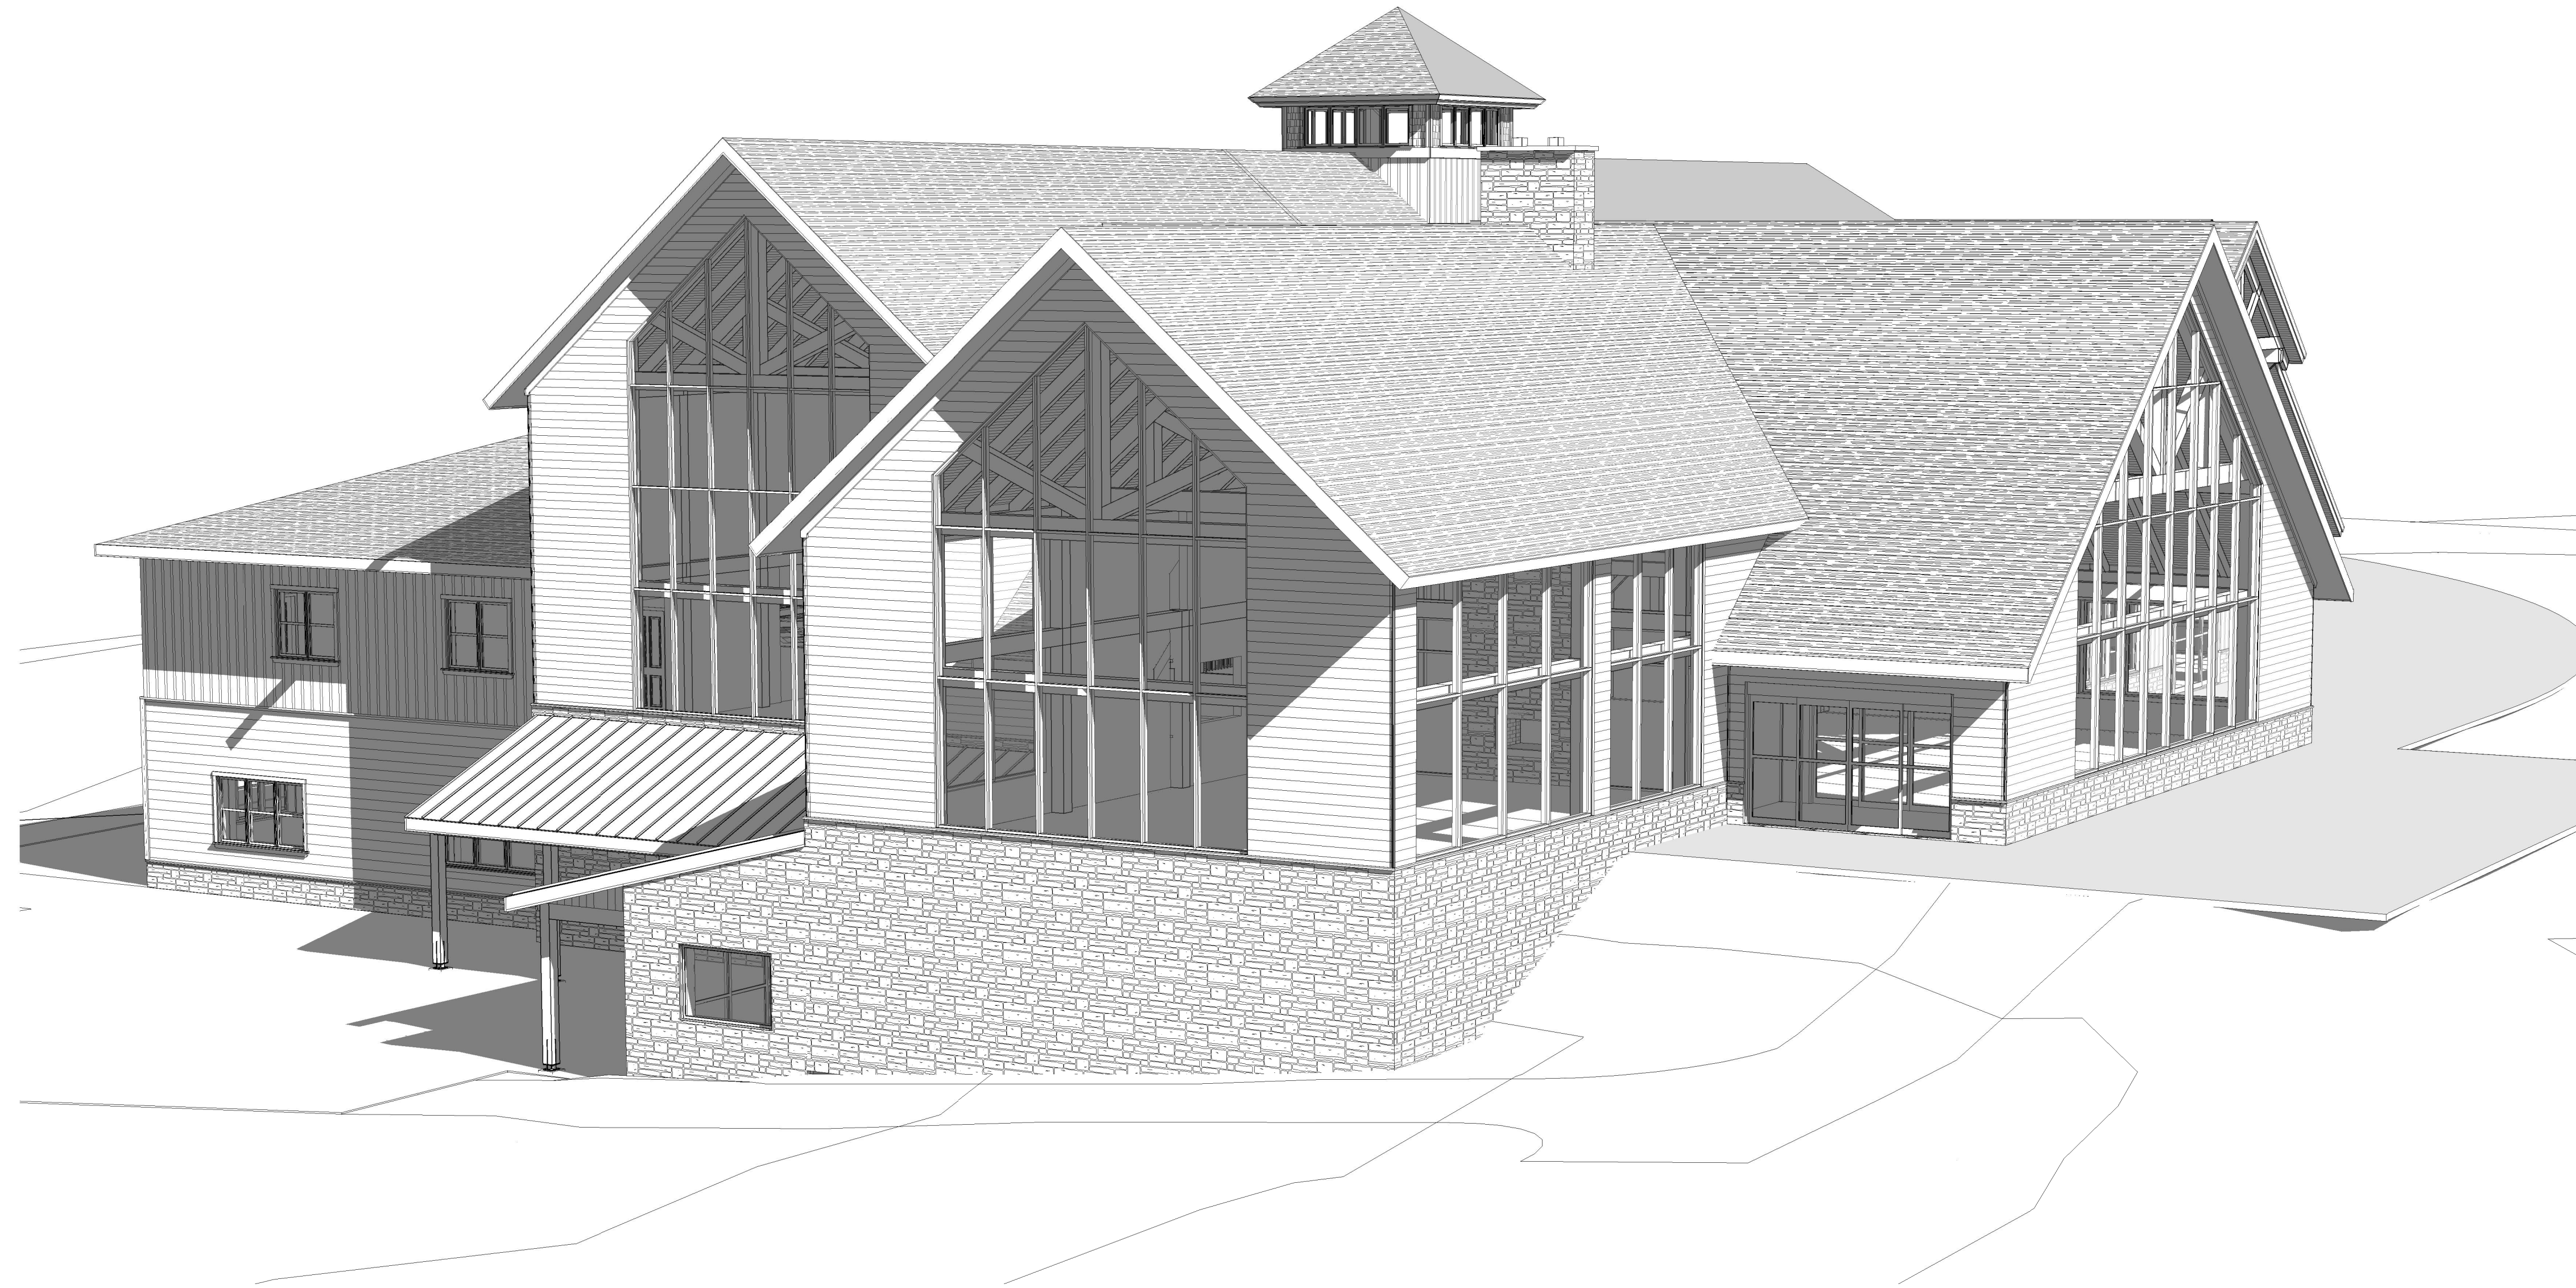

FINISHED FLOOR AREA	
NAME	AREA
GROUND LEVEL	8440 SF
NEW LOUNGE ADDITION	8060 SF
GRAND TOTAL	16500 SF

LIST OF DRAWINGS	
A0	TITLE PAGE
A1.2	BASEMENT PLAN
A2.1	1ST FLOOR PLAN
A2.4	ROOF PLAN
A4.1	NORTH EAST AND NORTH WEST 3D ELEVATIONS
A4.2	WEST 3D ELEVATION
A5.1	FRONT AND REAR, LEFT ELEVATIONS
A5.2	RIGHT ELEVATION AND EXTERIOR VIEWS
A8	TIMBER 3D
A9	INTERIOR 3D VIEWS
A10	INTERIOR 3D VIEWS

Normerica®

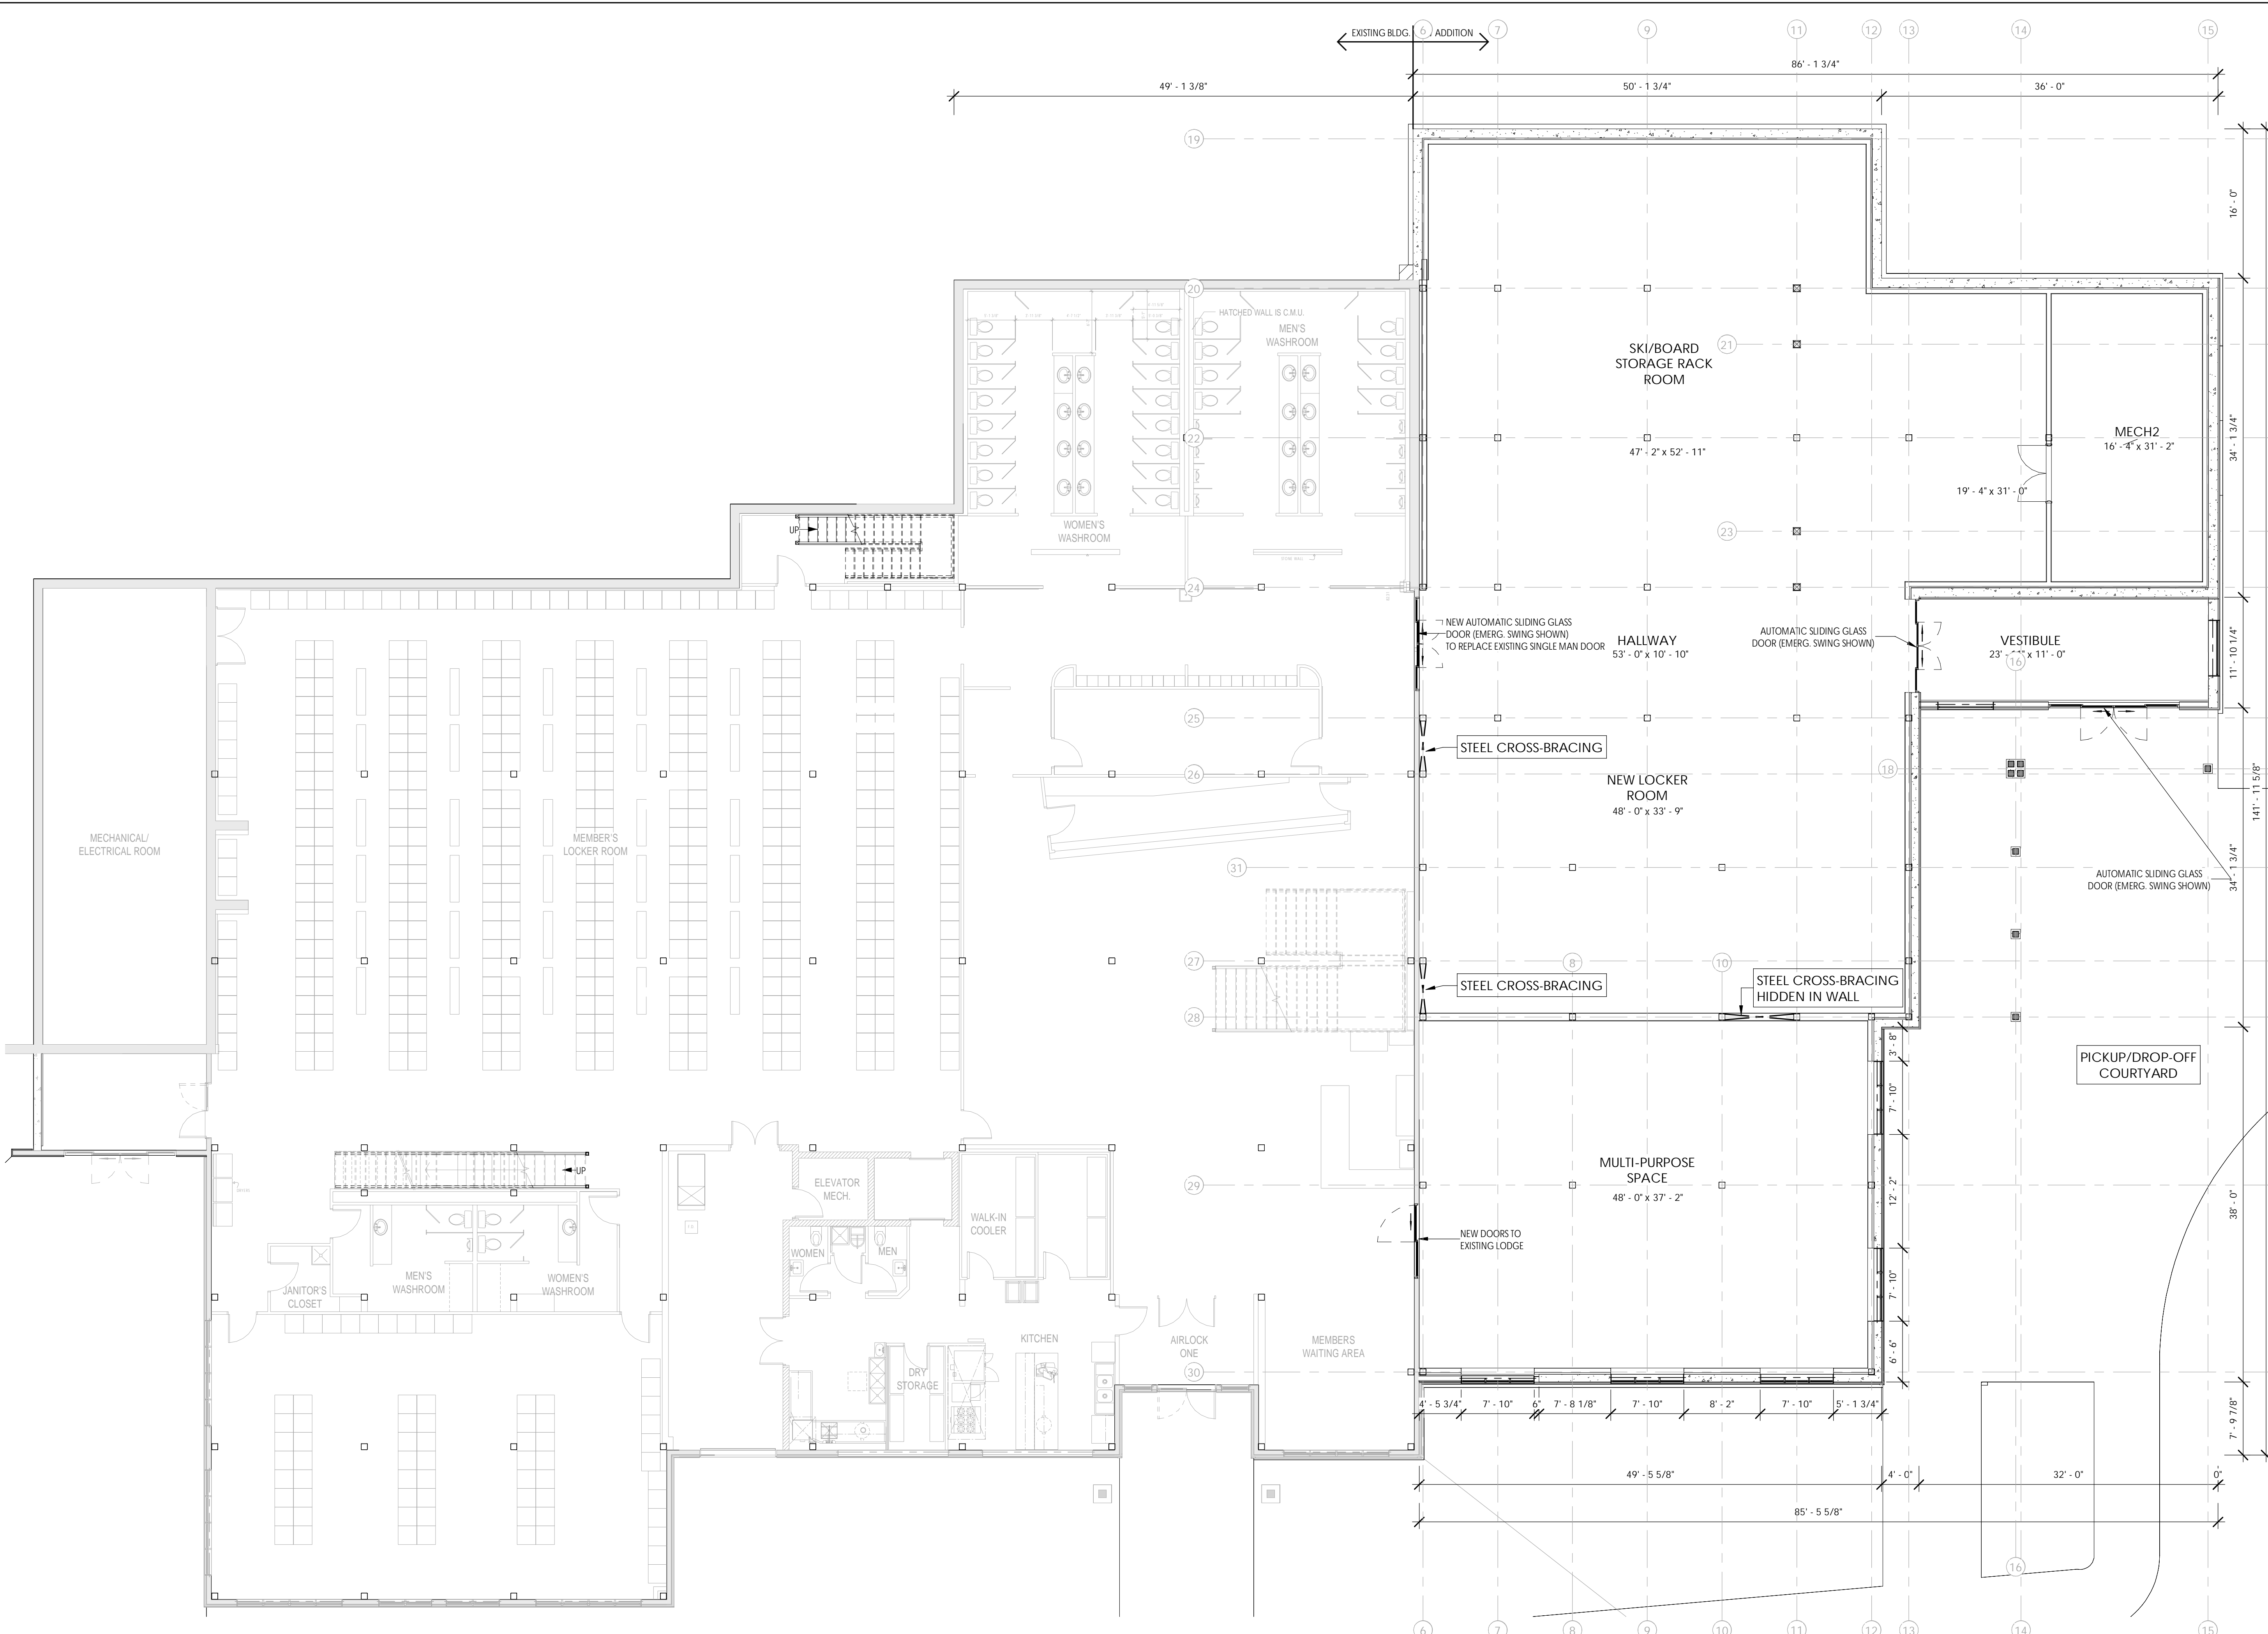

ISSUED FOR REVIEW
NOT FOR CONSTRUCTION

THESE DRAWINGS MUST BE CHECKED BY THE CUSTOMER OR CONTRACTOR. ANY ERRORS OR OMISSIONS MUST BE REPORTED IN WRITING TO NORMERICA BUILDING SYSTEMS INC. PRIOR TO COMMENCEMENT OF CONSTRUCTION. THESE DRAWINGS MUST NOT BE SCALED.

THIS DRAWING IS THE PROPERTY OF NORMERICA AND CAN NOT BE REPRODUCED WITHOUT OUR WRITTEN PERMISSION.

THE REFERENCE "SUPPLIED BY OTHERS" MEANS "NOT INCLUDED IN THE NORMERICA PACKAGE".

REV.	DESCRIPTION	DATE
DRB	INITIAL CONCEPT DRAWINGS	2024/06/04
DRB	ISSUED FOR QUOTES	2024/06/06
DRB	ISSUED FOR REVIEW	2024/06/10
DRB	ISSUED FOR REVIEW R2	2024/07/10
DRB	ELEV. ISSUED FOR WINDOW QUOTES	2024/07/15
DRB	ISSUED FOR REVIEW R3	2024/07/24
DRB	ISSUED FOR REVIEW R4	2024/07/31
DRB	ISSUED FOR BOARD REVIEW	2024/08/27
DRB	REVISED WINDOWS & LAYOUT	2024/11/01

NO.	INT.	DESCRIPTION	DATE
31		CONSTRUCTION REVISION SCHEDULE	

NO.	INT.	DESCRIPTION	DATE
31		CONSTRUCTION REVISION SCHEDULE	

ENG. STAMP

Normerica
Timber Homes®


Normerica Building Systems Inc.
 2007 Commerce Park Drive
 Innisfil, Ontario, Canada L9S 4A2
 TEL: 705-431-4710 or 1-800-361-7449 FAX: 705-431-7275
 Web Site: www.normerica.com Email: info@normerica.com

PROJECT FILE # 15JOBNAME
CRAIGLEITH SKI CLUB
LODGE NORTH ADDITION
THE BLUE MOUNTAINS, ON ADDITION

TITLE
BASEMENT PLAN

CHECKED BY	DATE
CHECKED	24/03/15
DRAWN BY	PAGE NO.
D. BUCKINGHAM	TOTAL
SCALE	A1.2
1/8" = 1'-0"	6

1 BASEMENT FLOOR PLAN
 A1.2 1/8" = 1'-0"

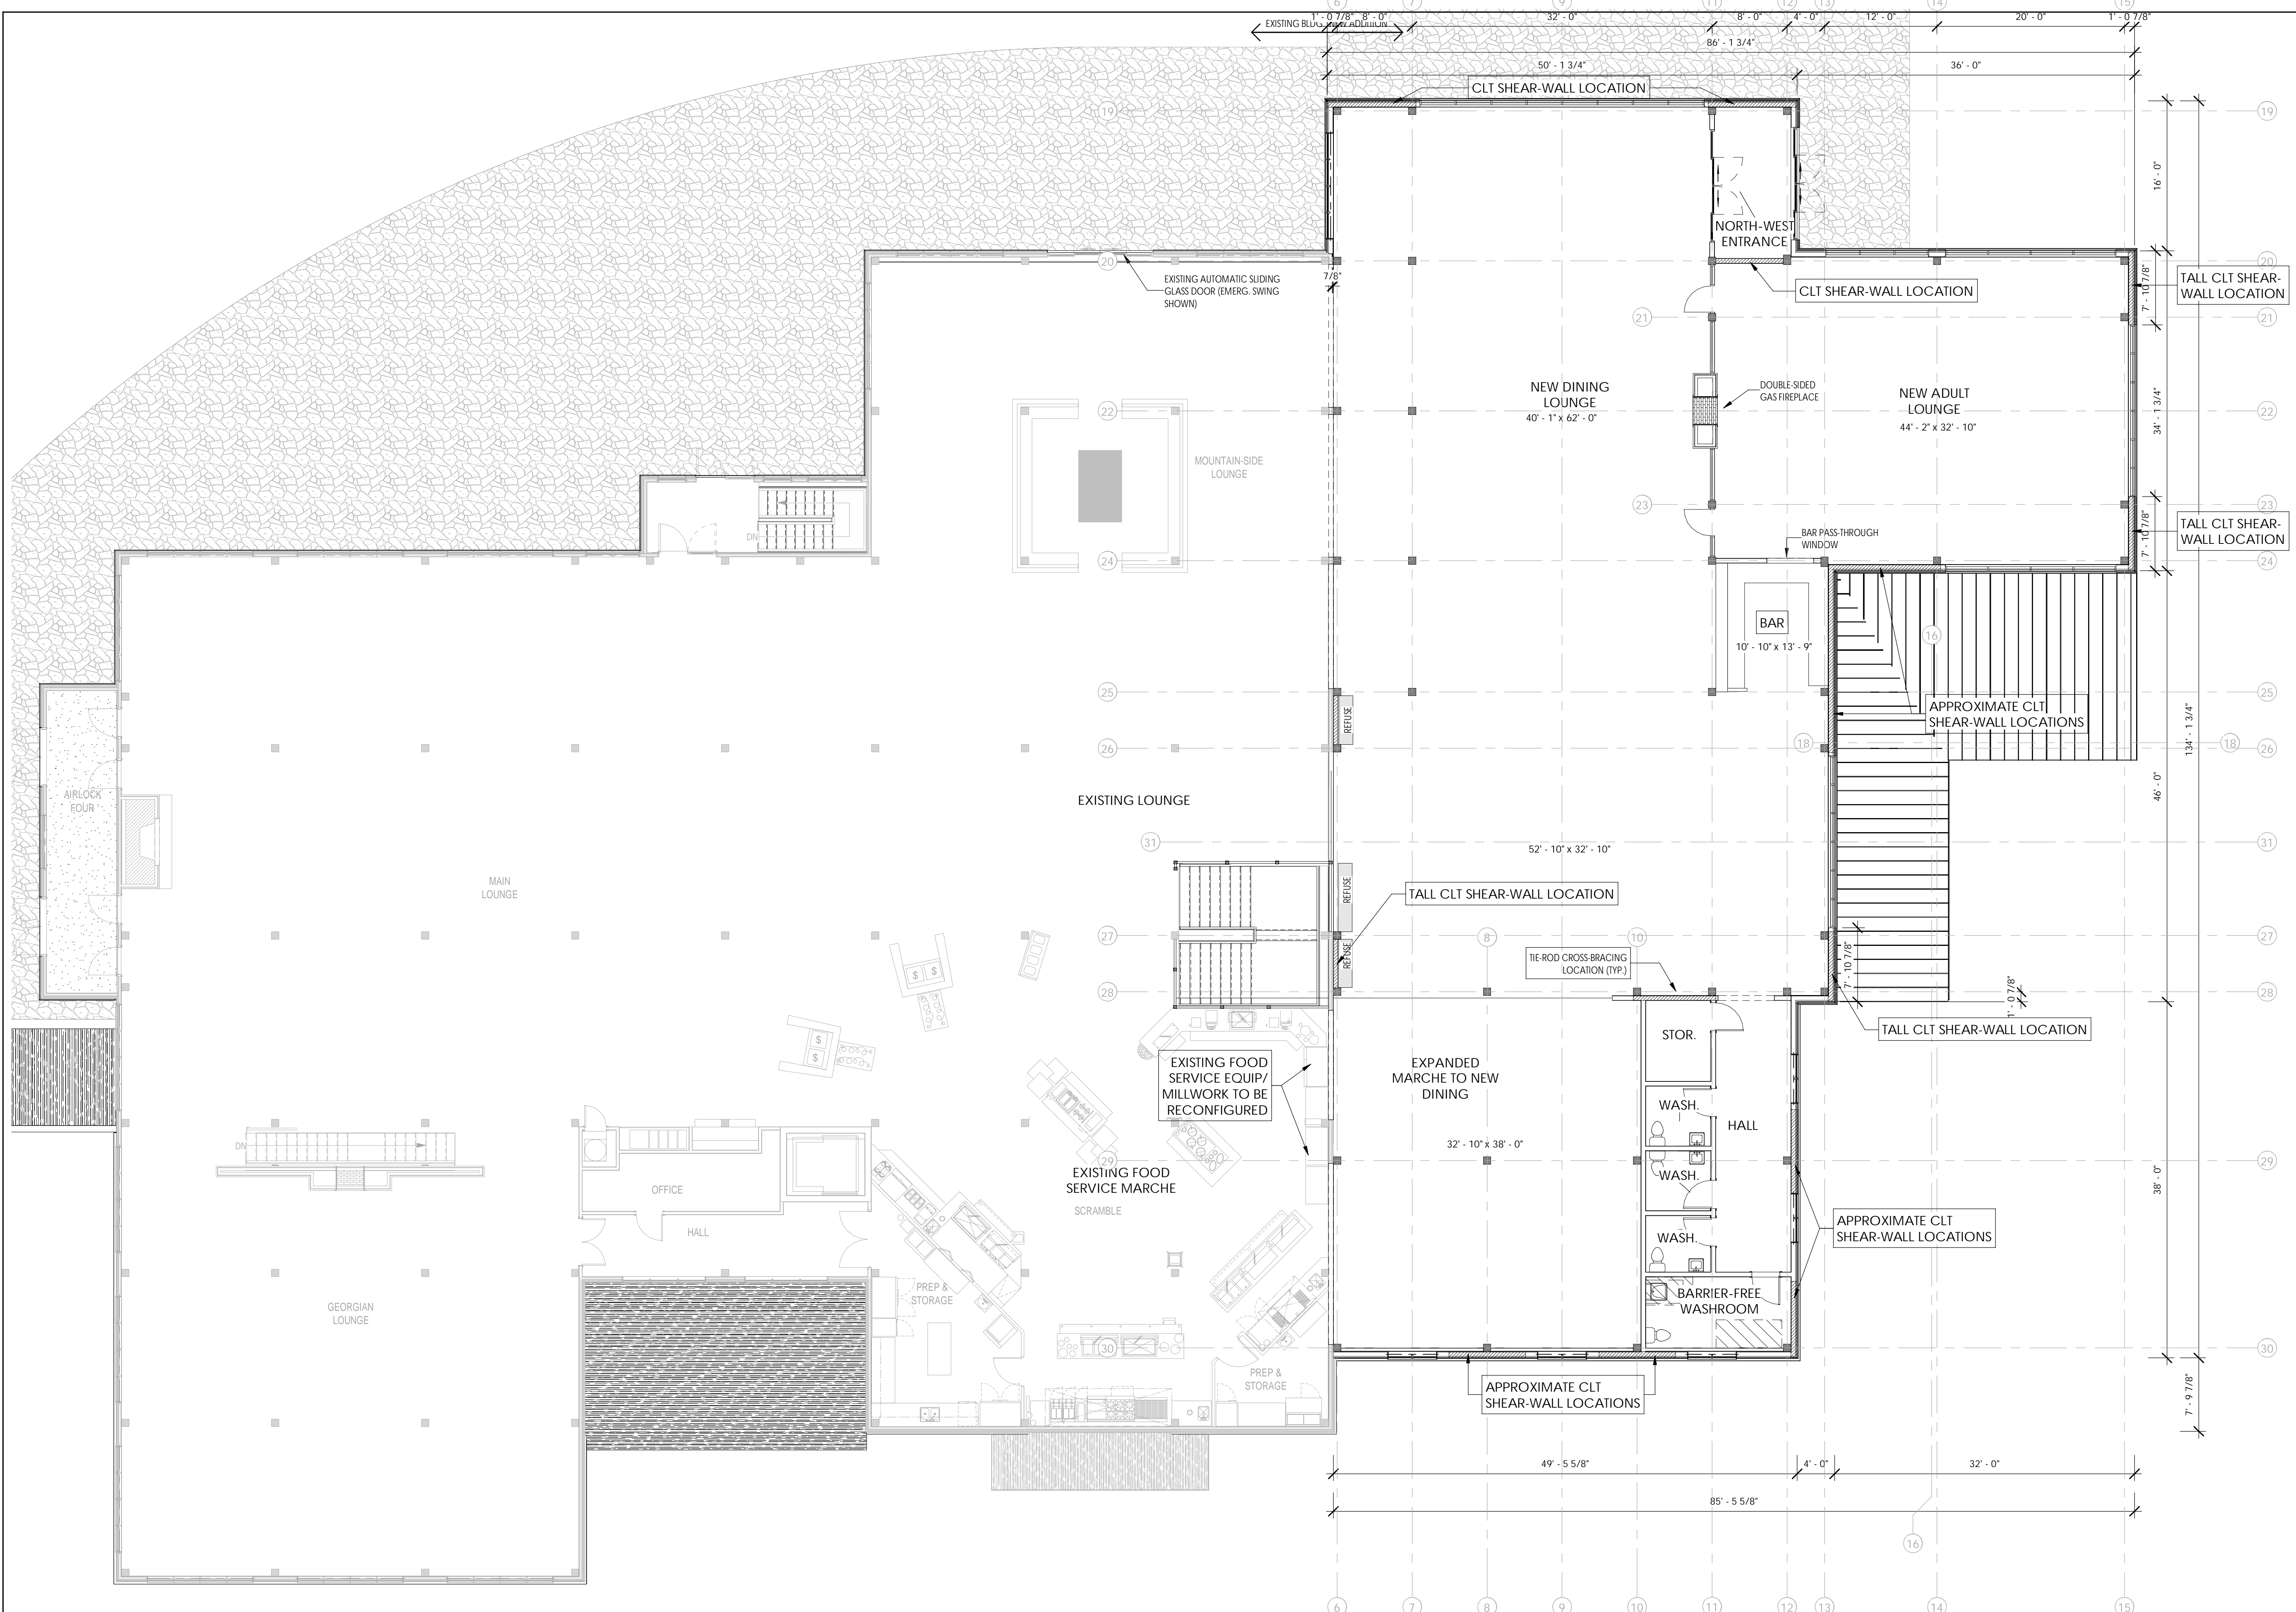

1 1ST FLOOR PLAN
A2.1 1/8" = 1'-0"

ISSUED FOR REVIEW
NOT FOR CONSTRUCTION

THESE DRAWINGS MUST BE CHECKED BY THE CUSTOMER OR CONTRACTOR. ANY ERRORS OR OMISSIONS MUST BE REPORTED IN WRITING TO NORMERICA BUILDING SYSTEMS INC. PRIOR TO COMMENCEMENT OF CONSTRUCTION. THESE DRAWINGS MUST NOT BE SCALED.

THIS DRAWING IS THE PROPERTY OF NORMERICA AND CAN NOT BE REPRODUCED WITHOUT OUR WRITTEN PERMISSION.

THE REFERENCE "SUPPLIED BY OTHERS" MEANS "NOT INCLUDED IN THE NORMERICA PACKAGE".

REV.	DESCRIPTION	DATE
△ DRB	INITIAL CONCEPT DRAWINGS	2024/06/04
△ DRB	ISSUED FOR QUOTES	2024/06/06
△ DRB	ISSUED FOR REVIEW	2024/06/10
△ DRB	ISSUED FOR REVIEW R2	2024/07/10
△ DRB	ELEV. ISSUED FOR WINDOW QUOTES	2024/07/15
△ DRB	ISSUED FOR REVIEW R3	2024/07/24
△ DRB	ISSUED FOR REVIEW R4	2024/07/31
△ DRB	ISSUED FOR BOARD REVIEW	2024/08/27
△ DRB	REVISED WINDOWS & LAYOUT	2024/11/01

NO.	INT.	DESCRIPTION	DATE
CONSTRUCTION REVISION SCHEDULE			

ENG. STAMP

Normerica
Timber Homes®

Normerica Building Systems Inc.
2007 Commerce Park Drive
Innisfil, Ontario, Canada L9S 4A2
TEL: 705-431-4710 or 1-800-361-7449 FAX: 705-431-7275
Web Site: www.normerica.com Email: info@normerica.com

PROJECT FILE # 15JOBNAME
CRAIGLEITH SKI CLUB
LODGE NORTH ADDITION
THE BLUE MOUNTAINS, ON ADDITION

TITLE
1ST FLOOR PLAN

CHECKED BY	DATE	
D. BUCKINGHAM	24/03/15	
SCALE	PAGE NO.	TOTAL
1/8" = 1'-0"	A2.1	6

ISSUED FOR REVIEW

NOT FOR CONSTRUCTION

THESE DRAWINGS MUST BE CHECKED BY THE CUSTOMER OR CONTRACTOR. ANY ERRORS OR OMISSIONS MUST BE REPORTED IN WRITING TO NORMERICA BUILDING SYSTEMS INC. PRIOR TO COMMENCEMENT OF CONSTRUCTION. THESE DRAWINGS MUST NOT BE SCALED.

THIS DRAWING IS THE PROPERTY OF NORMERICA AND CAN NOT BE REPRODUCED WITHOUT OUR WRITTEN PERMISSION.

THE REFERENCE "SUPPLIED BY OTHERS" MEANS "NOT INCLUDED IN THE NORMERICA PACKAGE".

REV.	DESCRIPTION	DATE
△ DRB	INITIAL CONCEPT DRAWINGS	2024/06/04
△ DRB	ISSUED FOR QUOTES	2024/06/06
△ DRB	ISSUED FOR REVIEW	2024/06/10
△ DRB	ISSUED FOR REVIEW R2	2024/07/10
△ DRB	ELEV. ISSUED FOR WINDOW QUOTES	2024/07/15
△ DRB	ISSUED FOR REVIEW R3	2024/07/24
△ DRB	ISSUED FOR REVIEW R4	2024/07/31
△ DRB	ISSUED FOR BOARD REVIEW	2024/08/27
△ DRB	REVISED WINDOWS & LAYOUT	2024/11/01

NO.	INT.	DESCRIPTION	DATE
CONSTRUCTION REVISION SCHEDULE			


ENG. STAMP

Normerica Timber Homes®
 Normerica Building Systems Inc.
 2007 Commerce Park Drive
 Innisfil, Ontario, Canada L9S 4A2
 TEL: 705-431-4710 or 1-800-361-7449 FAX: 705-431-7275
 Web Site: www.normerica.com Email: info@normerica.com

PROJECT FILE # 15JOBNAME
CRAIGLEITH SKI CLUB
 LODGE NORTH ADDITION
 THE BLUE MOUNTAINS, ON
 ADDITION

TITLE
ROOF PLAN

CHECKED BY	DATE	
CHECKED	24/03/15	
DRAWN BY	PAGE NO.	TOTAL
D. BUCKINGHAM	A2.4	6
SCALE	1/8" = 1'-0"	

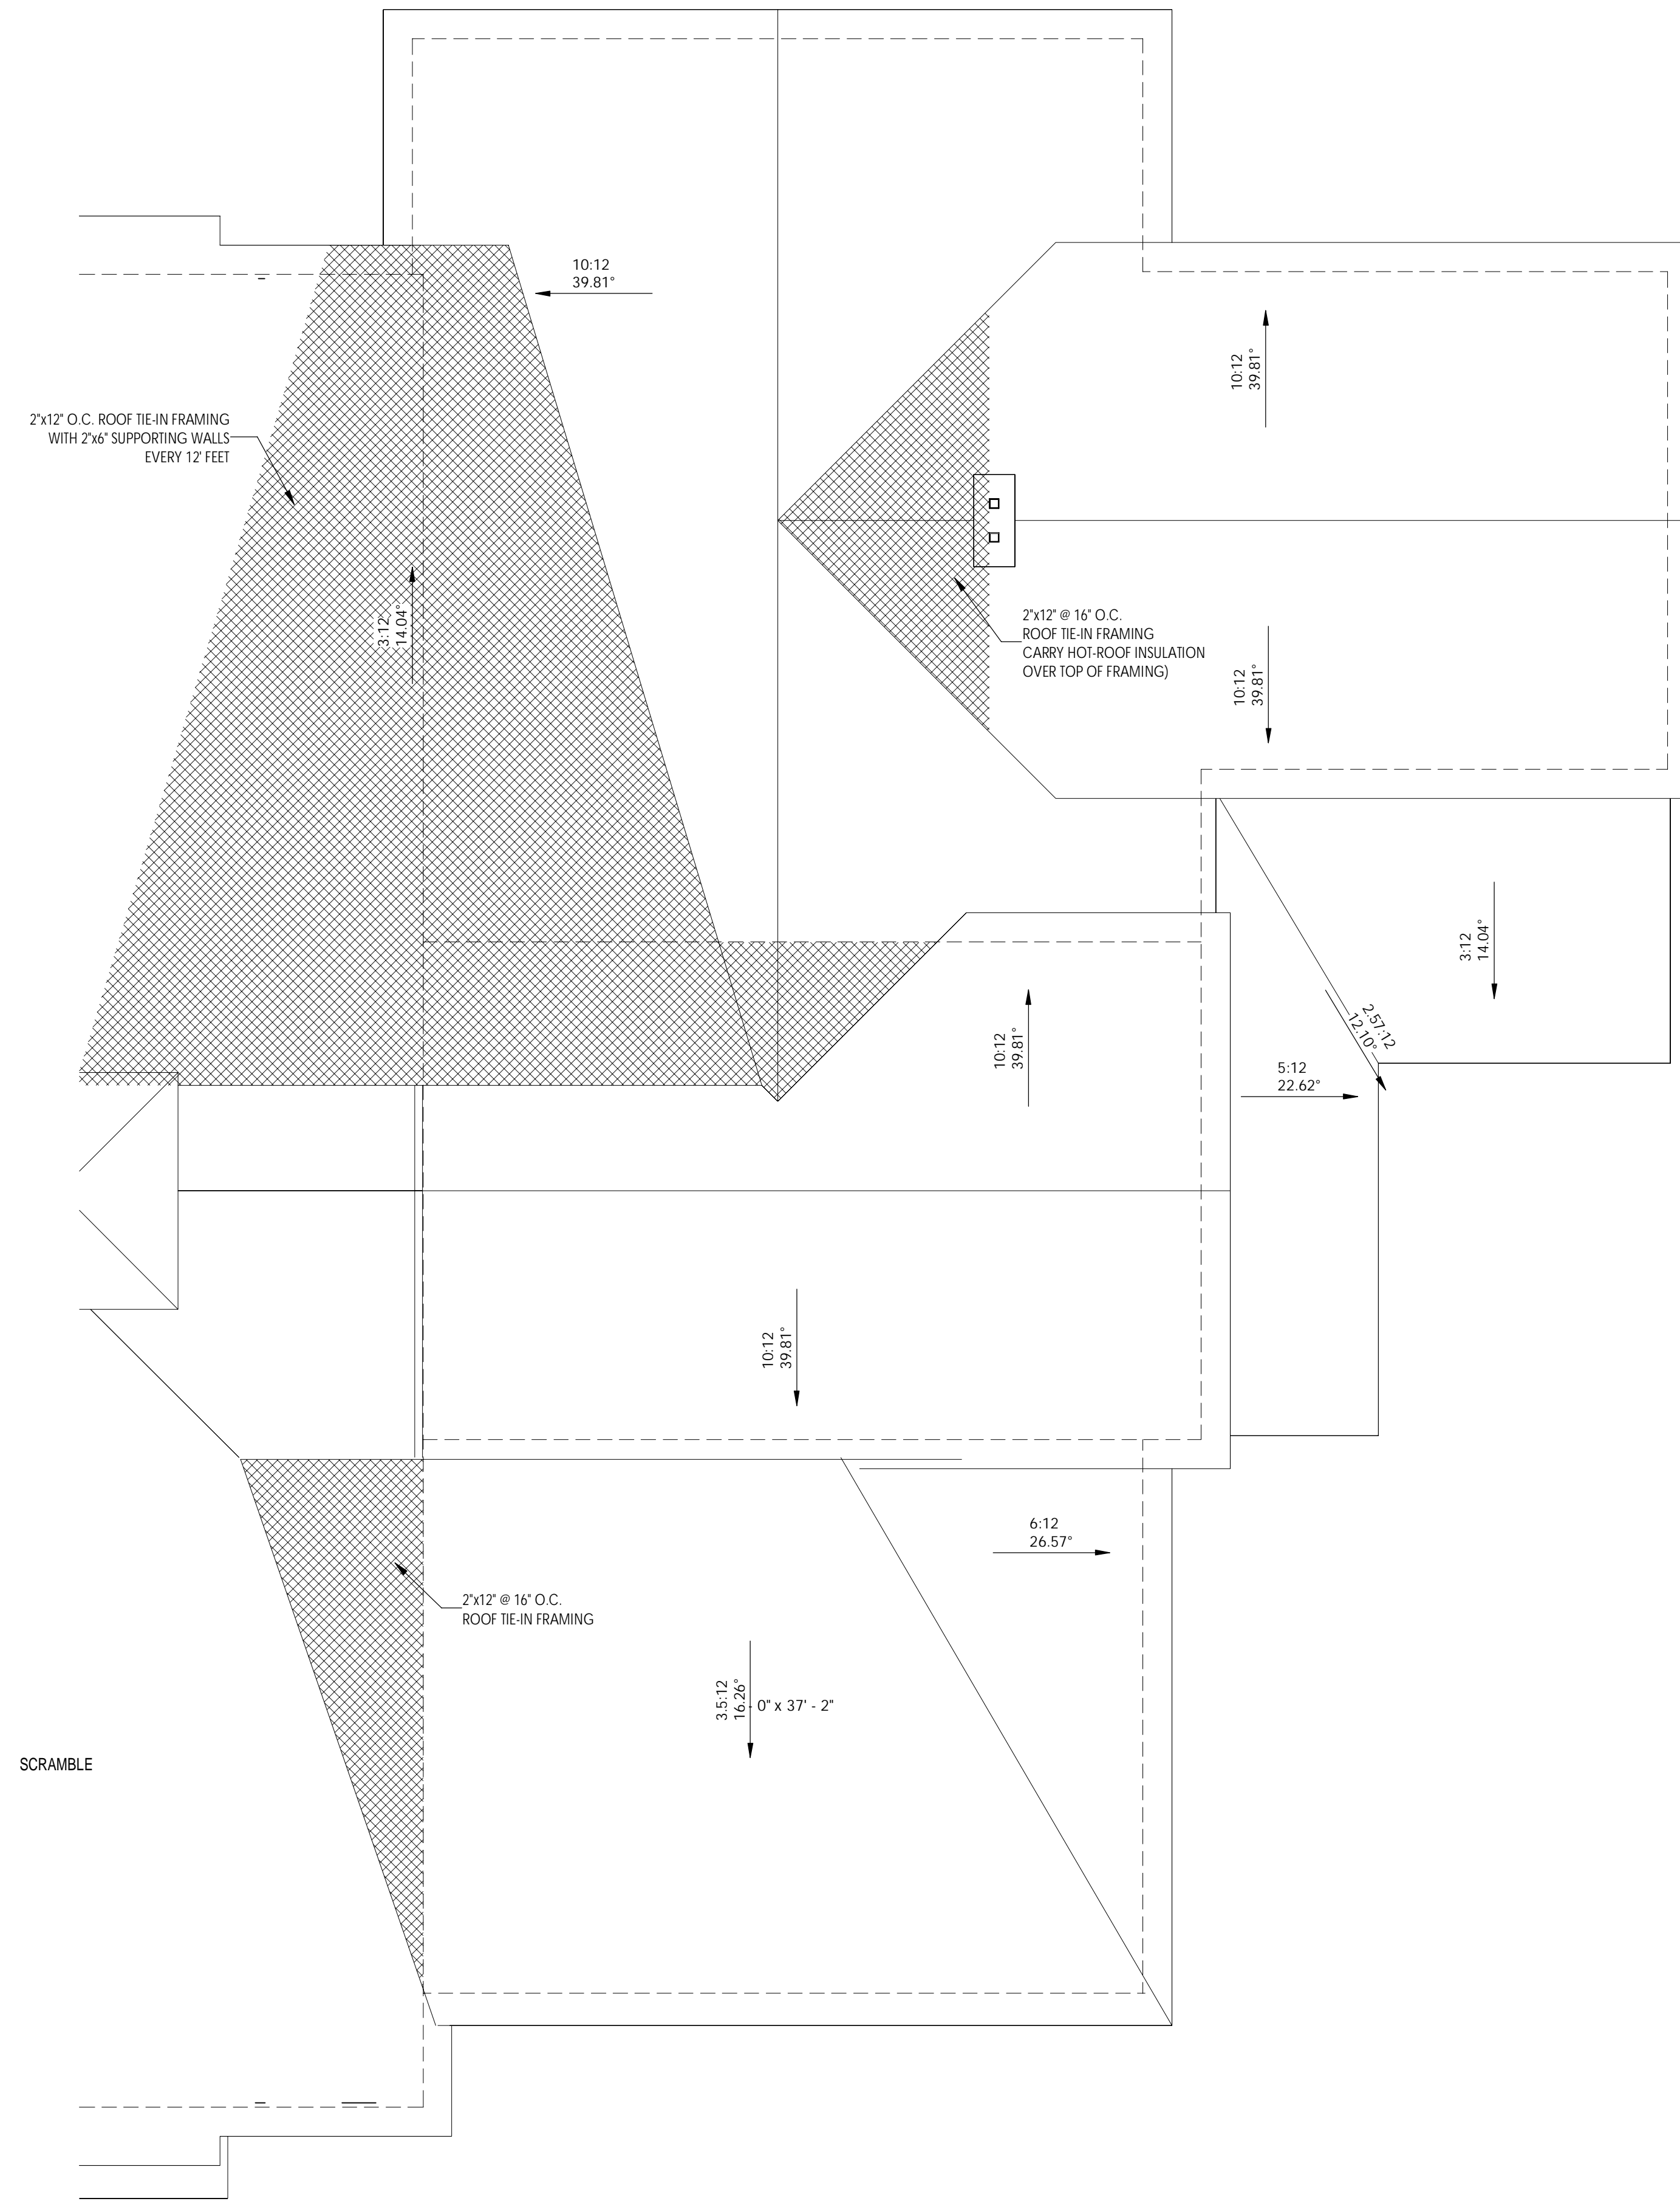

1 ROOF PLAN
 A2.4 1/8" = 1'-0"



1
A4.1 EXTERIOR - NORTH ELEVATION



2
A4.1 EXTERIOR - NORTH-WEST ELEVATION

ISSUED FOR
REVIEW

NOT FOR
CONSTRUCTION

THESE DRAWINGS MUST BE CHECKED BY THE CUSTOMER OR CONTRACTOR. ANY ERRORS OR OMISSIONS MUST BE REPORTED IN WRITING TO NORMERICA BUILDING SYSTEMS INC. PRIOR TO COMMENCEMENT OF CONSTRUCTION. THESE DRAWINGS MUST NOT BE SCALED.

THIS DRAWING IS THE PROPERTY OF NORMERICA AND CAN NOT BE REPRODUCED WITHOUT OUR WRITTEN PERMISSION.

THE REFERENCE "SUPPLIED BY OTHERS" MEANS "NOT INCLUDED IN THE NORMERICA PACKAGE".

REV.	DESCRIPTION	DATE
△	DRB INITIAL CONCEPT DRAWINGS	2024/06/04
△	DRB ISSUED FOR QUOTES	2024/06/06
△	DRB ISSUED FOR REVIEW	2024/06/10
△	DRB ISSUED FOR REVIEW R2	2024/07/10
△	DRB ELEV. ISSUED FOR WINDOW QUOTES	2024/07/15
△	DRB ISSUED FOR REVIEW R3	2024/07/24
△	DRB ISSUED FOR REVIEW R4	2024/07/31
△	DRB ISSUED FOR BOARD REVIEW	2024/08/27
△	DRB REVISED WINDOWS & LAYOUT	2024/11/01

NO.	INT.	DESCRIPTION	DATE
CONSTRUCTION REVISION SCHEDULE			

ENG. STAMP

Normerica
Timber Homes®

Normerica Building Systems Inc.
2007 Commerce Park Drive
Innisfil, Ontario, Canada L9S 4A2
TEL: 705-431-4710 or 1-800-361-7449 FAX: 705-431-7275
Web Site: www.normerica.com Email: info@normerica.com

PROJECT FILE # 15JOBNAME
CRAIGLEITH SKI CLUB
LODGE NORTH ADDITION
THE BLUE MOUNTAINS, ON
ADDITION

TITLE
NORTH EAST AND NORTH
WEST 3D ELEVATIONS

CHECKED BY	DATE	
CHECKED	24/03/15	
DRAWN BY	PAGE NO.	TOTAL
D. BUCKINGHAM	A4.1	6
SCALE		

ISSUED FOR
REVIEW


NOT FOR
CONSTRUCTION

THESE DRAWINGS MUST BE CHECKED BY THE CUSTOMER OR CONTRACTOR. ANY ERRORS OR OMISSIONS MUST BE REPORTED IN WRITING TO NORMERICA BUILDING SYSTEMS INC. PRIOR TO COMMENCEMENT OF CONSTRUCTION. THESE DRAWINGS MUST NOT BE SCALED.

THIS DRAWING IS THE PROPERTY OF NORMERICA AND CAN NOT BE REPRODUCED WITHOUT OUR WRITTEN PERMISSION.

THE REFERENCE "SUPPLIED BY OTHERS" MEANS "NOT INCLUDED IN THE NORMERICA PACKAGE".

REV.	DESCRIPTION	DATE
△	DRB INITIAL CONCEPT DRAWINGS	2024/06/04
△	DRB ISSUED FOR QUOTES	2024/06/06
△	DRB ISSUED FOR REVIEW	2024/06/10
△	DRB ISSUED FOR REVIEW R2	2024/07/10
△	DRB ISSUED FOR REVIEW R2	2024/07/10
△	DRB ELEV. ISSUED FOR WINDOW QUOTES	2024/07/15
△	DRB ISSUED FOR REVIEW R3	2024/07/24
△	DRB ISSUED FOR REVIEW R4	2024/07/31
△	DRB ISSUED FOR BOARD REVIEW	2024/08/27
△	DRB REVISED WINDOWS & LAYOUT	2024/11/01

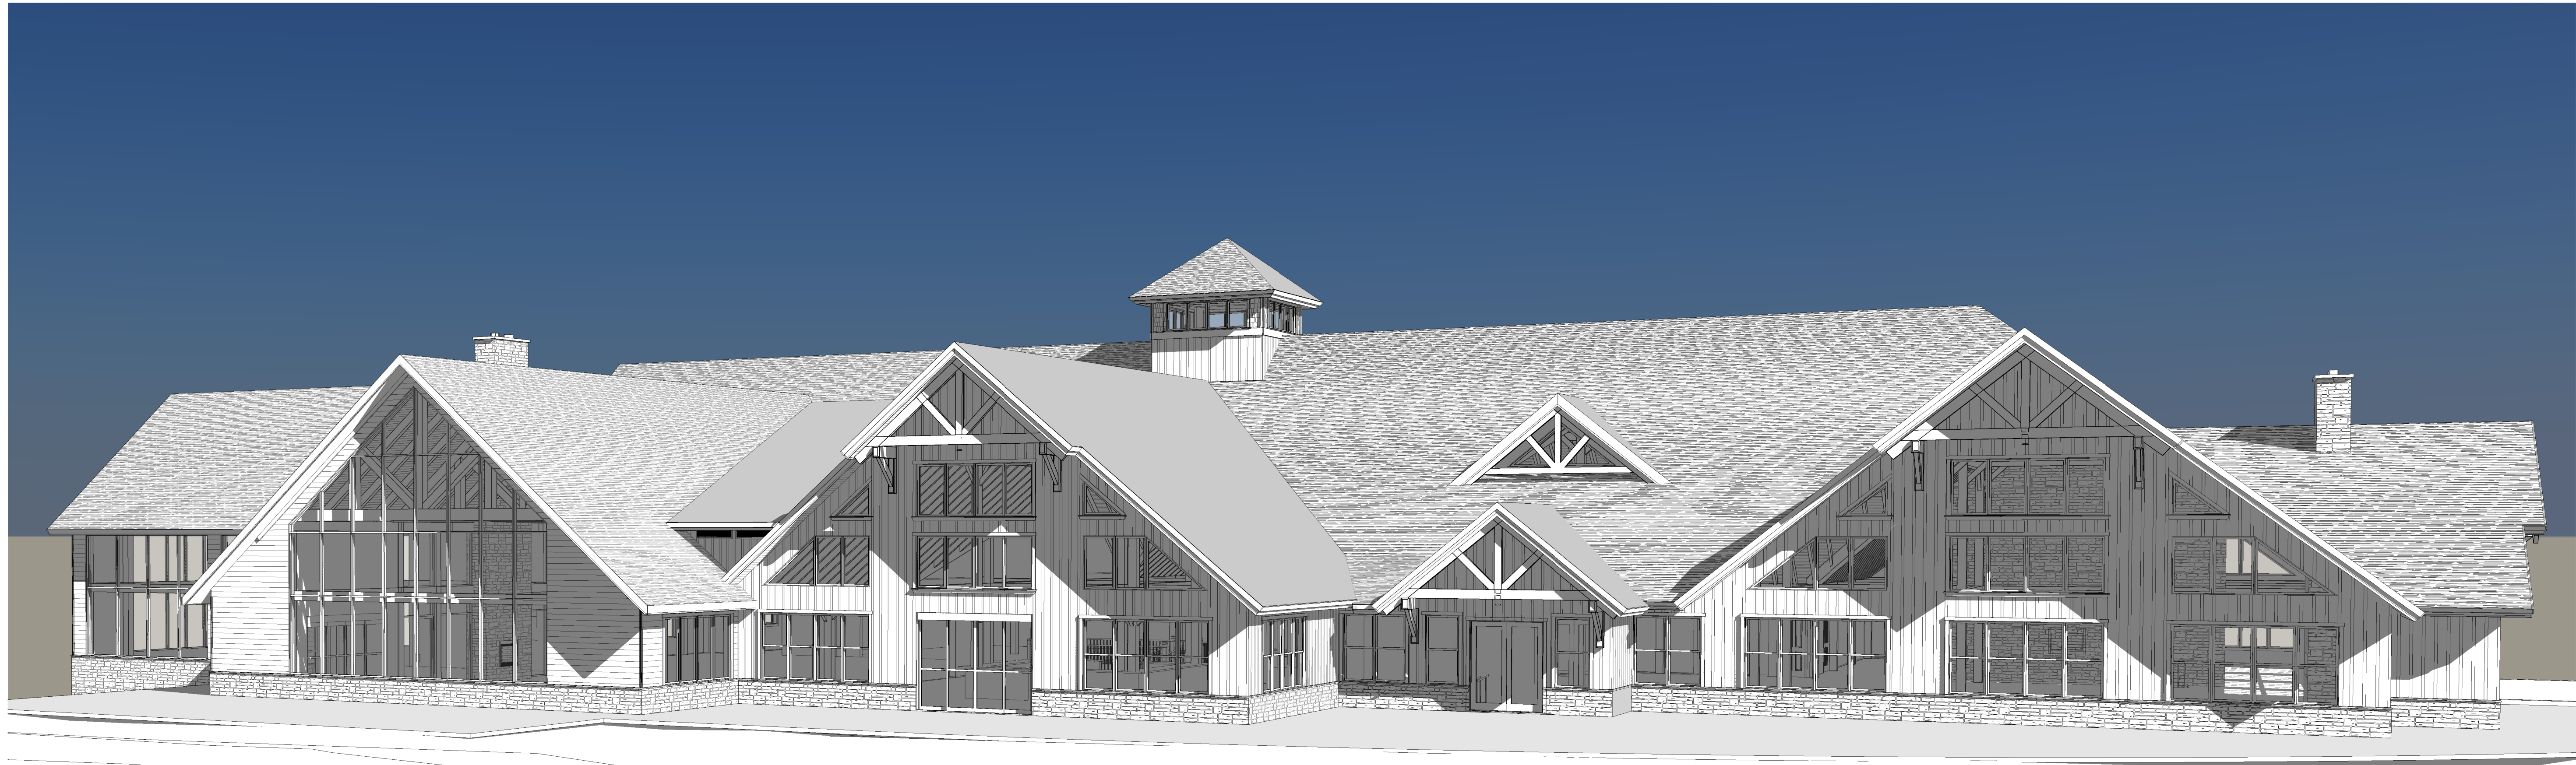

NO.	INT.	DESCRIPTION	DATE
CONSTRUCTION REVISION SCHEDULE			

ENG. STAMP

Normerica
Timber Homes®

Normerica Building Systems Inc.
2007 Commerce Park Drive
Innisfil, Ontario, Canada L9S 4A2
TEL: 705-431-4710 or 1-800-361-7449 FAX: 705-431-7275
Web Site: www.normerica.com Email: info@normerica.com



PROJECT FILE # 15JOBNAME
CRAIGLEITH SKI CLUB
LODGE NORTH ADDITION
THE BLUE MOUNTAINS, ON
ADDITION

TITLE
WEST 3D ELEVATION

CHECKED BY	DATE	
CHECKED	24/03/15	
DRAWN BY	PAGE NO.	TOTAL
D. BUCKINGHAM	A4.2	6
SCALE		

1
A4.2 EXTERIOR - WEST ELEVATION

ISSUED FOR REVIEW
NOT FOR CONSTRUCTION

THESE DRAWINGS MUST BE CHECKED BY THE CUSTOMER OR CONTRACTOR. ANY ERRORS OR OMISSIONS MUST BE REPORTED IN WRITING TO NORMERICA BUILDING SYSTEMS INC. PRIOR TO COMMENCEMENT OF CONSTRUCTION. THESE DRAWINGS MUST NOT BE SCALED.

THIS DRAWING IS THE PROPERTY OF NORMERICA AND CAN NOT BE REPRODUCED WITHOUT OUR WRITTEN PERMISSION.

THE REFERENCE 'SUPPLIED BY OTHERS' MEANS 'NOT INCLUDED IN THE NORMERICA PACKAGE'.

REV.	DESCRIPTION	DATE
△ DRB	INITIAL CONCEPT DRAWINGS	2024/06/04
△ DRB	ISSUED FOR QUOTES	2024/06/06
△ DRB	ISSUED FOR REVIEW	2024/06/10
△ DRB	ISSUED FOR REVIEW R2	2024/07/10
△ DRB	ELEV. ISSUED FOR WINDOW QUOTES	2024/07/15
△ DRB	ISSUED FOR REVIEW R3	2024/07/24
△ DRB	ISSUED FOR REVIEW R4	2024/07/31
△ DRB	ISSUED FOR BOARD REVIEW	2024/08/27
△ DRB	REVISED WINDOWS & LAYOUT	2024/11/01

NO.	INT.	DESCRIPTION	DATE
CONSTRUCTION REVISION SCHEDULE			

ENG. STAMP

Normerica Timber Homes®
 Normerica Building Systems Inc.
 2007 Commerce Park Drive
 Innisfil, Ontario, Canada L9S 4A2
 TEL: 705-431-4710 or 1-800-361-7449 FAX: 705-431-7275
 Web Site: www.normerica.com Email: info@normerica.com


PROJECT FILE # 15JOBNAME
CRAIGLEITH SKI CLUB
LODGE NORTH ADDITION
 THE BLUE MOUNTAINS, ON
 ADDITION

TITLE
FRONT AND REAR, LEFT ELEVATIONS


CHECKED BY	DATE	
CHECKED	24/03/15	
DRAWN BY	PAGE NO.	TOTAL
D. BUCKINGHAM	A5.1	6
SCALE	1/8" = 1'-0"	




1 FRONT (EAST) ELEVATION
 A5.1 1/8" = 1'-0"

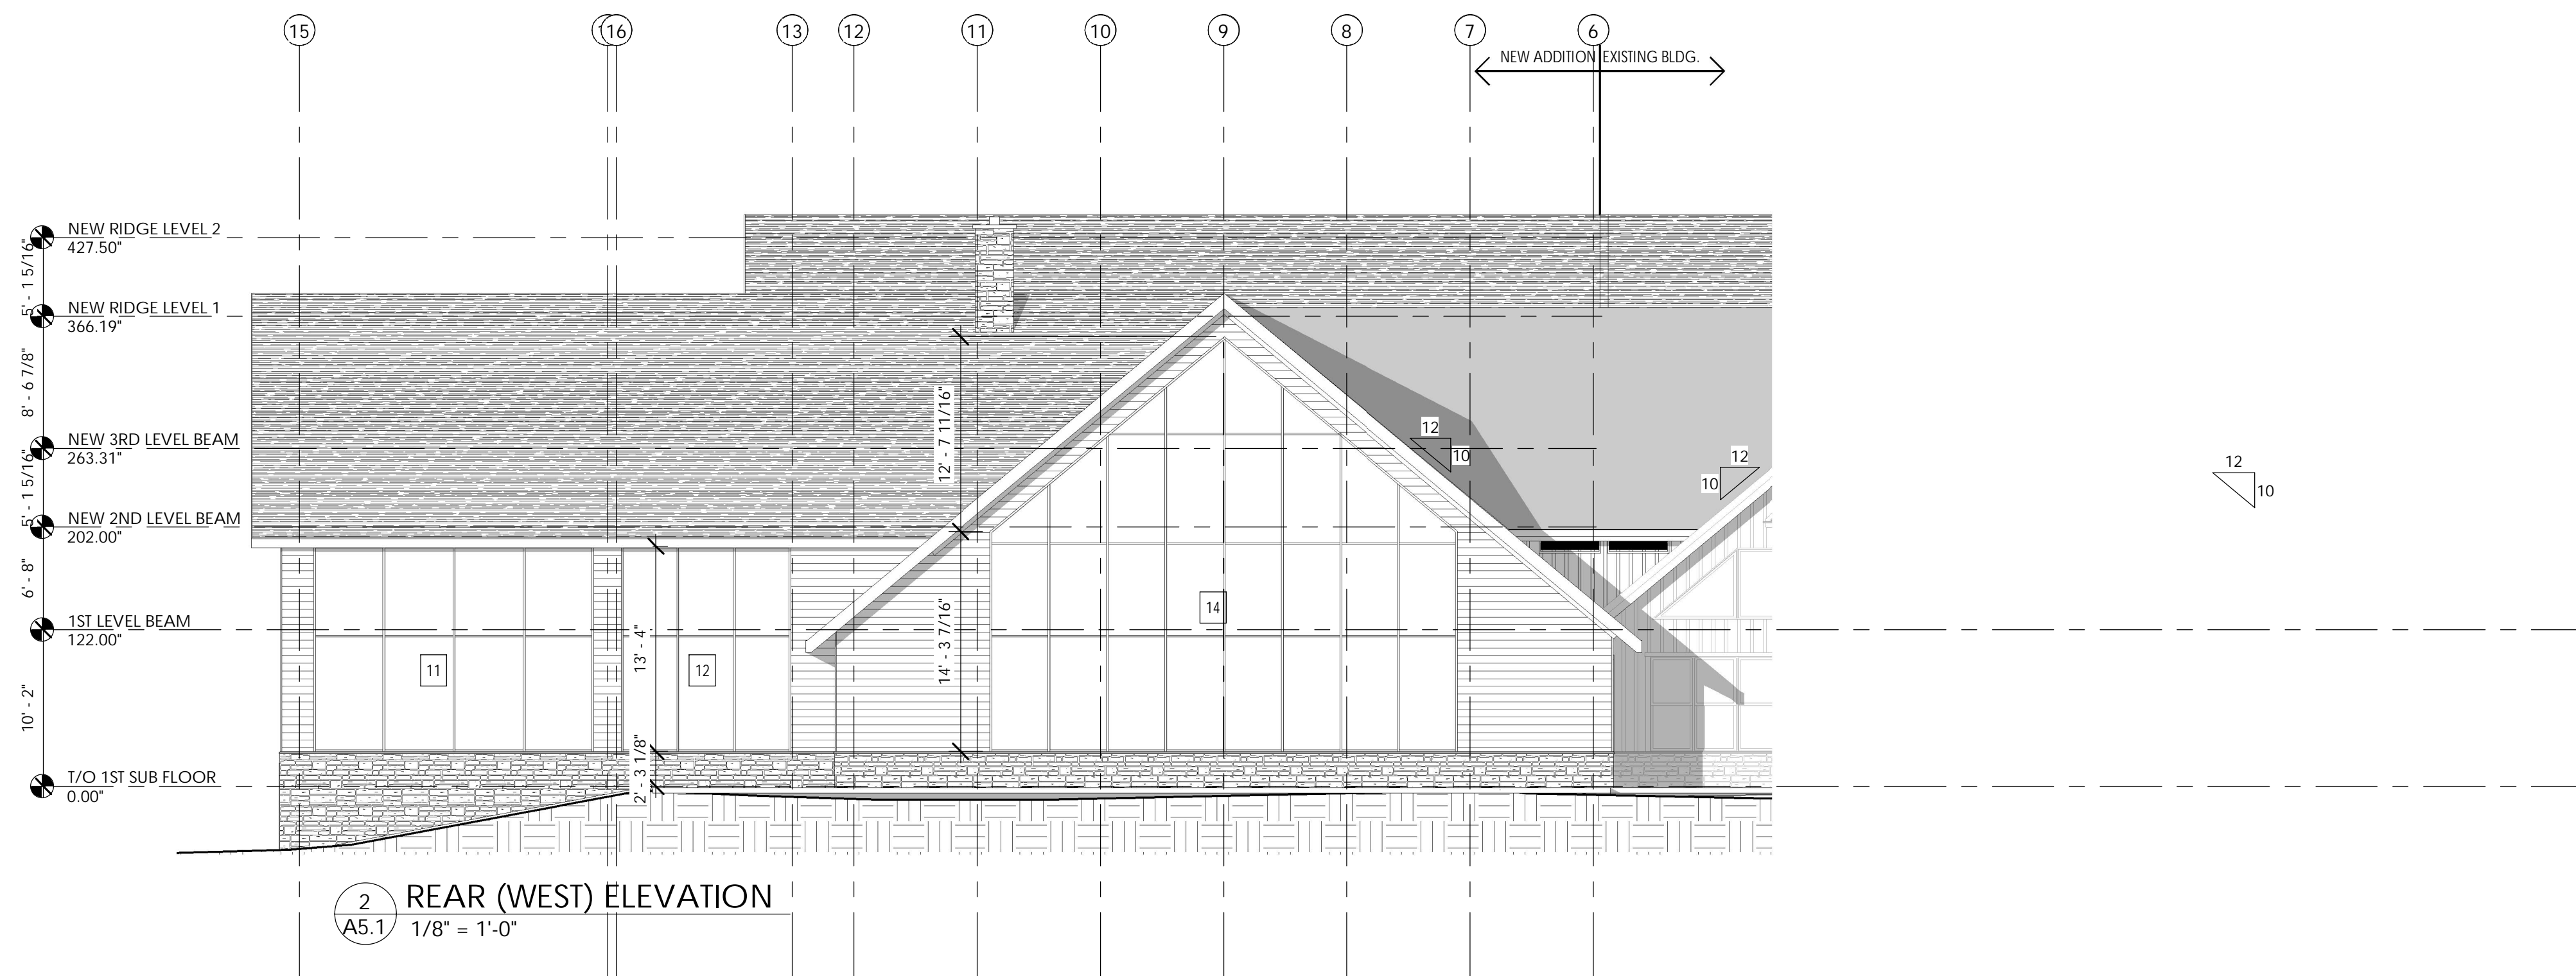

2 REAR (WEST) ELEVATION
 A5.1 1/8" = 1'-0"

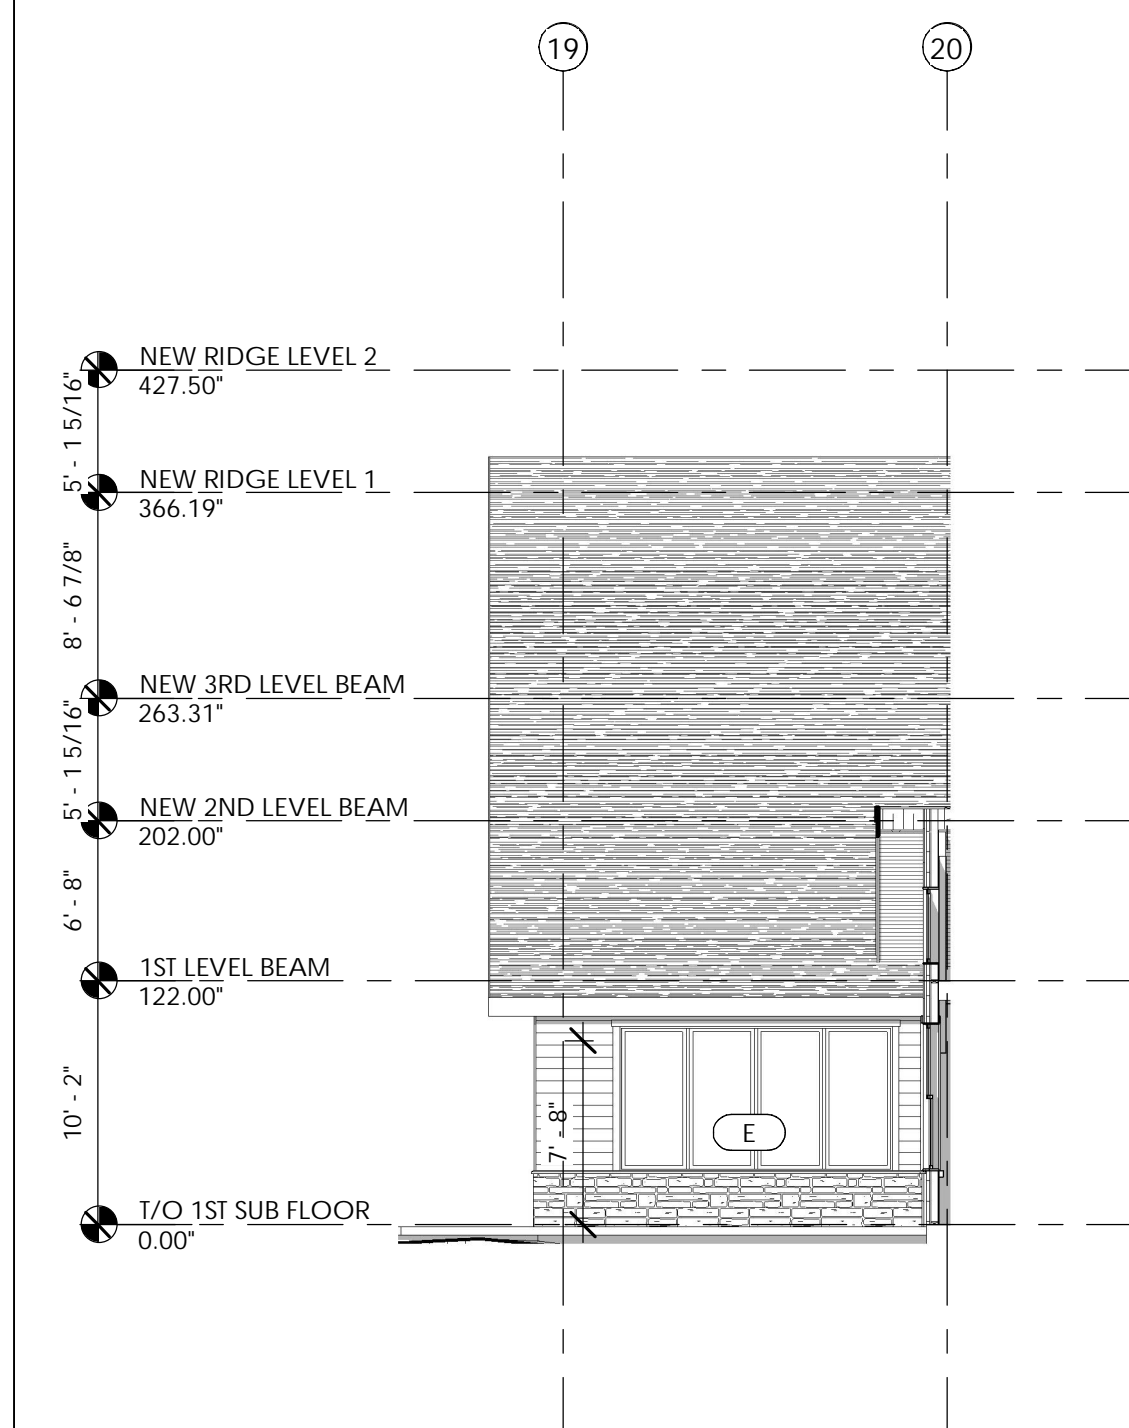

3 LEFT ELEVATION
 A5.1 1/8" = 1'-0"

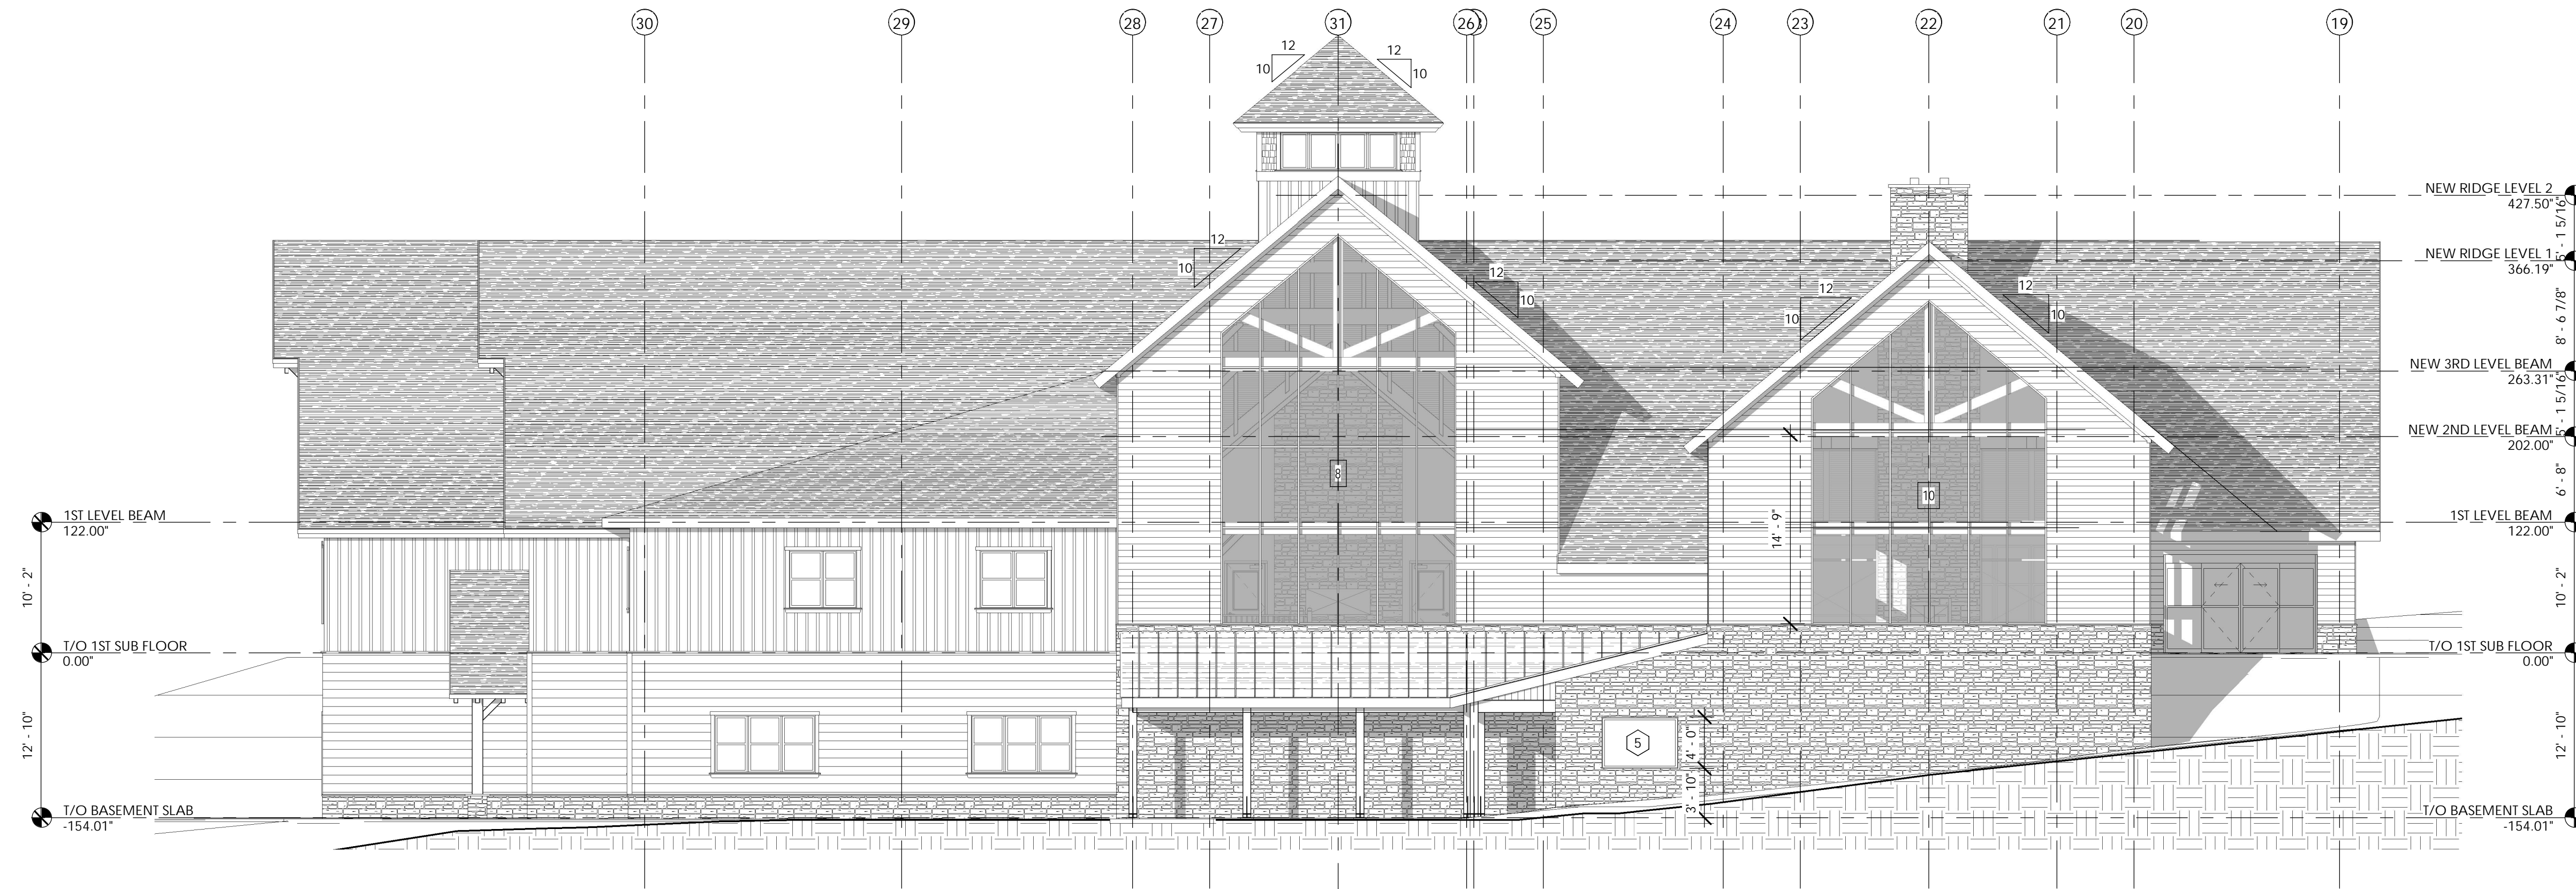

1 RIGHT (NORTH) ELEVATION
A5.2 1/8" = 1'-0"

ISSUED FOR REVIEW
NOT FOR CONSTRUCTION

THESE DRAWINGS MUST BE CHECKED BY THE CUSTOMER OR CONTRACTOR. ANY ERRORS OR OMISSIONS MUST BE REPORTED IN WRITING TO NORMERICA BUILDING SYSTEMS INC. PRIOR TO COMMENCEMENT OF CONSTRUCTION. THESE DRAWINGS MUST NOT BE SCALED.

THIS DRAWING IS THE PROPERTY OF NORMERICA AND CAN NOT BE REPRODUCED WITHOUT OUR WRITTEN PERMISSION.

THE REFERENCE "SUPPLIED BY OTHERS" MEANS "NOT INCLUDED IN THE NORMERICA PACKAGE".

REV.	DESCRIPTION	DATE
DRB	INITIAL CONCEPT DRAWINGS	2024/06/04
DRB	ISSUED FOR QUOTES	2024/06/06
DRB	ISSUED FOR REVIEW	2024/06/10
DRB	ISSUED FOR REVIEW R2	2024/07/10
DRB	ELEV. ISSUED FOR WINDOW QUOTES	2024/07/15
DRB	ISSUED FOR REVIEW R3	2024/07/24
DRB	ISSUED FOR REVIEW R4	2024/07/31
DRB	ISSUED FOR BOARD REVIEW	2024/08/27
DRB	REVISED WINDOWS & LAYOUT	2024/11/01

NO.	INT.	DESCRIPTION	DATE
CONSTRUCTION REVISION SCHEDULE			

ENG. STAMP


Normerica
Timber Homes®

Normerica Building Systems Inc.
2007 Commerce Park Drive
Innisfil, Ontario, Canada L9S 4A2
TEL: 705-431-4710 or 1-800-361-7449 FAX: 705-431-7275
Web Site: www.normerica.com Email: info@normerica.com


PROJECT FILE # 15JOBNAME
CRAIGLEITH SKI CLUB
LODGE NORTH ADDITION
THE BLUE MOUNTAINS, ON
ADDITION

TITLE
RIGHT ELEVATION AND
EXTERIOR VIEWS


CHECKED BY	DATE	
CHECKED	24/03/15	
DRAWN BY	PAGE NO.	TOTAL
D. BUCKINGHAM	A5.2	6
SCALE	1/8" = 1'-0"	

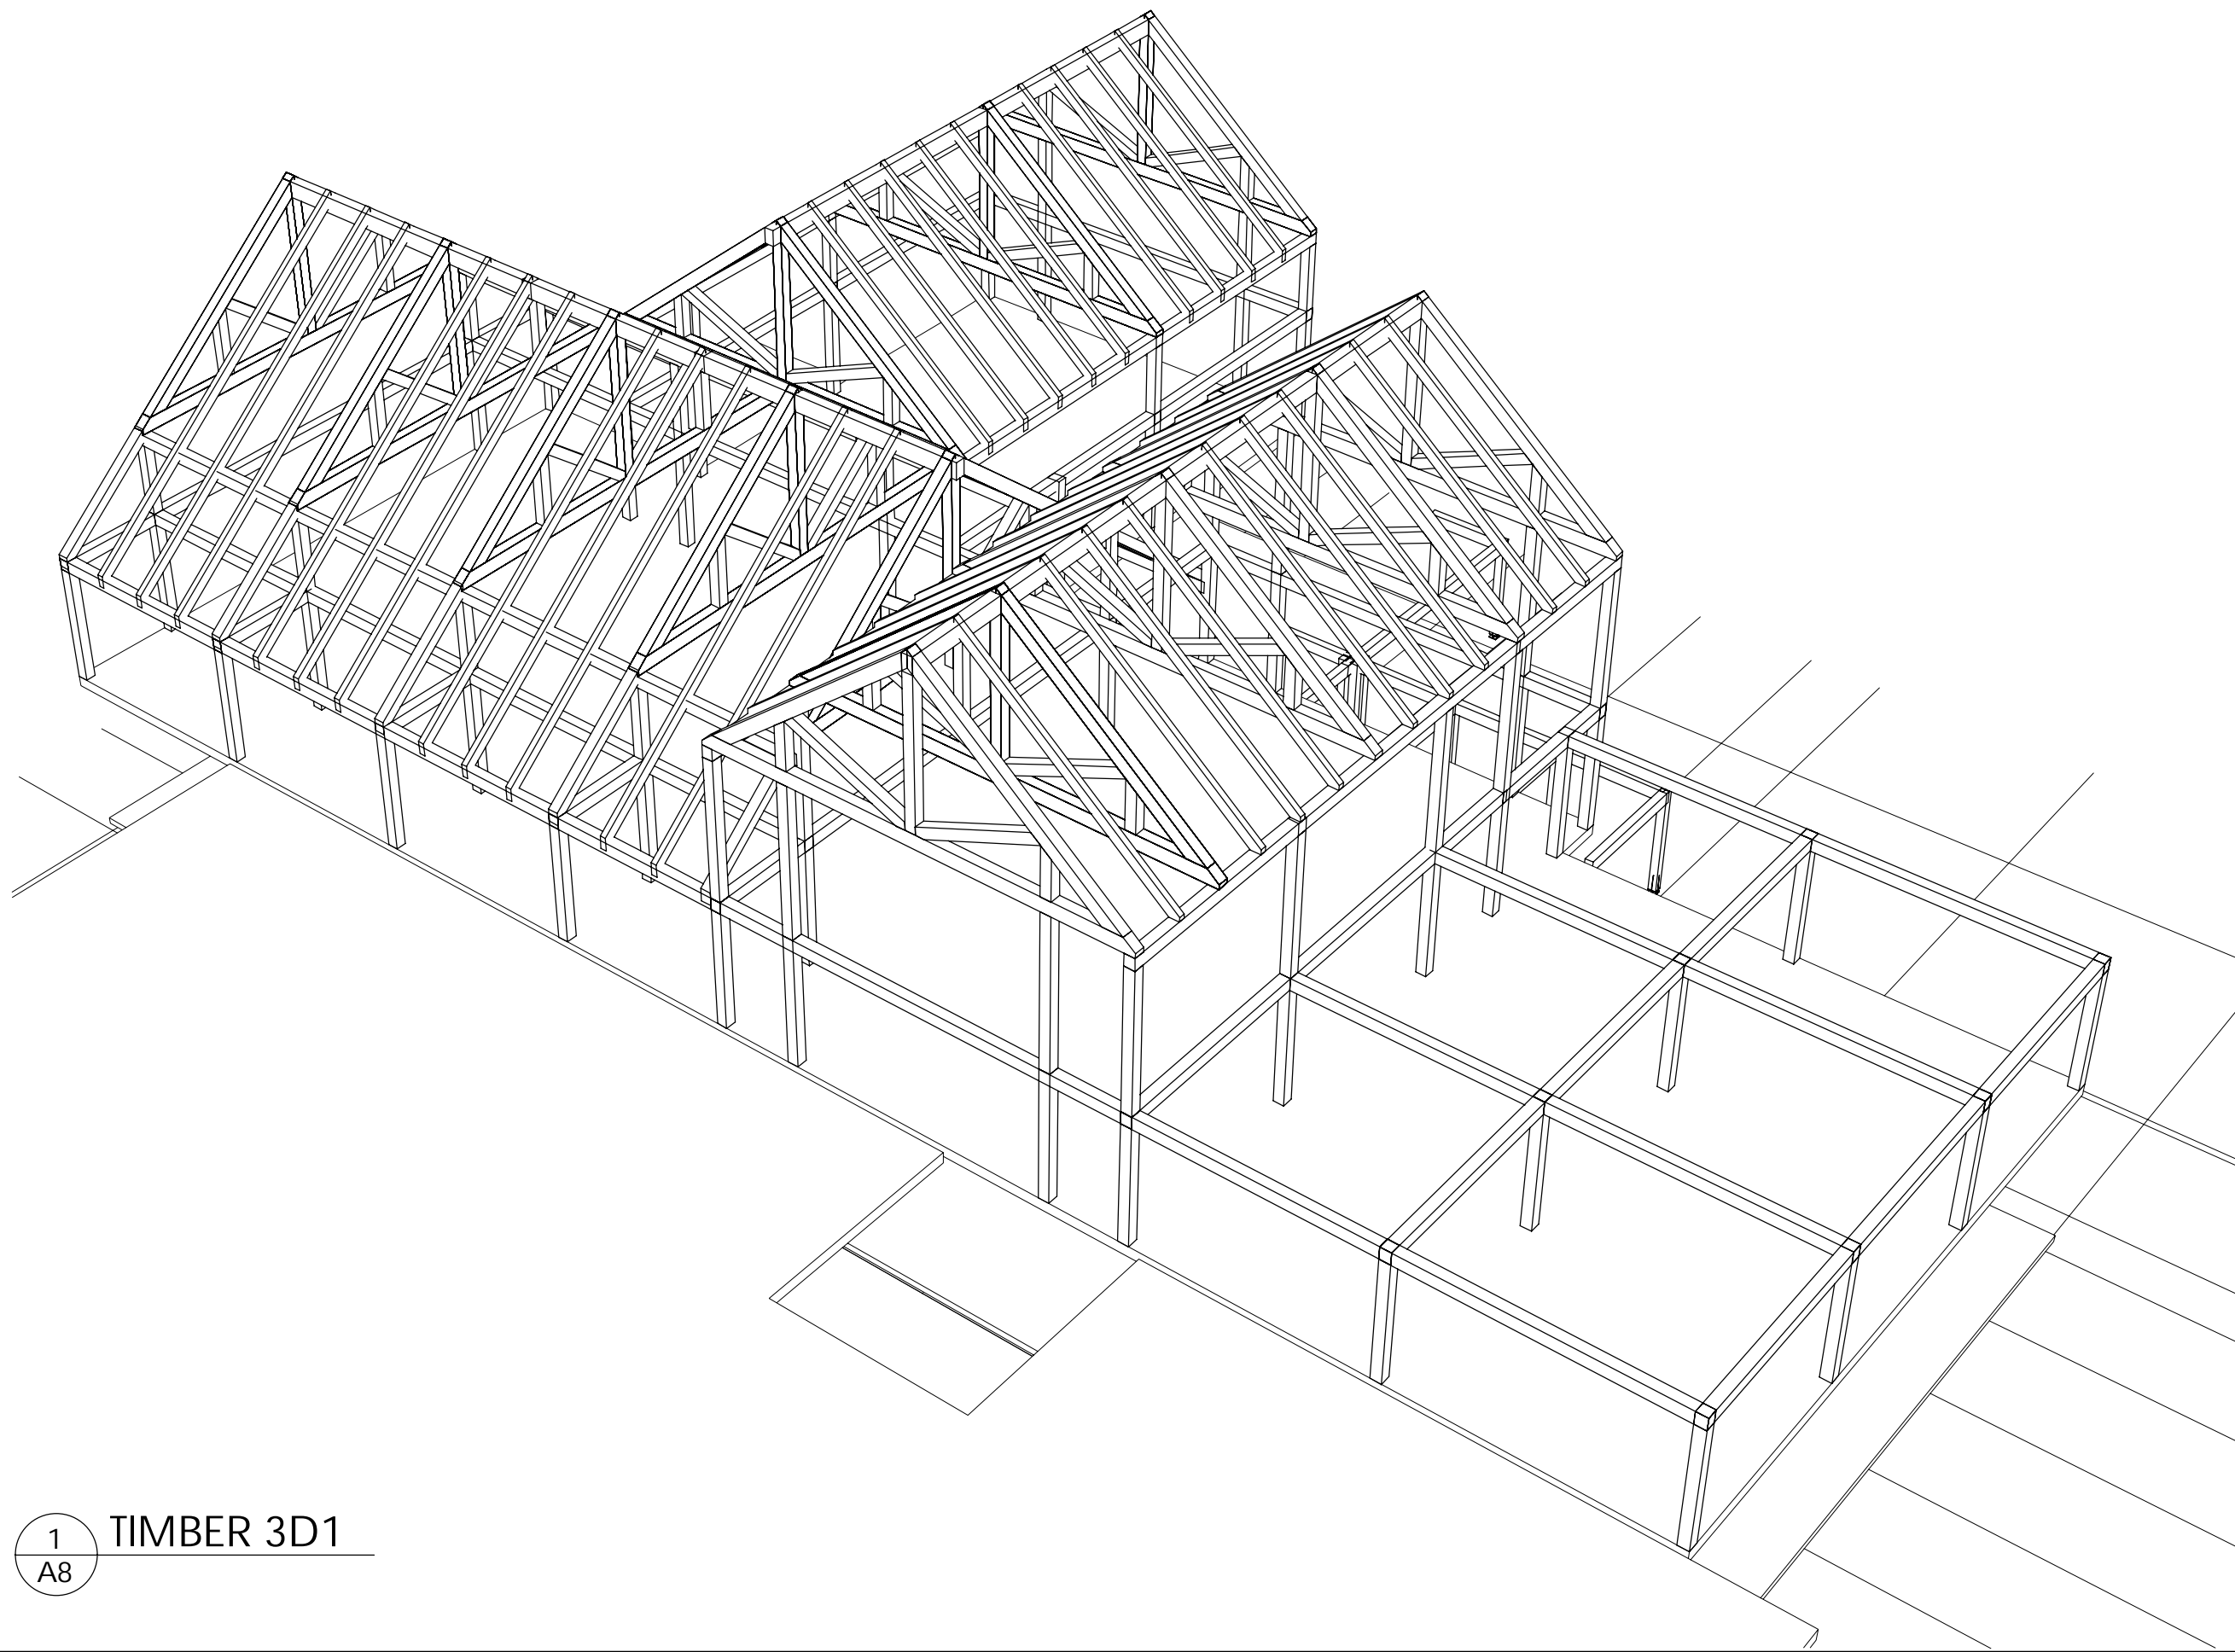


1
A8 TIMBER 3D1

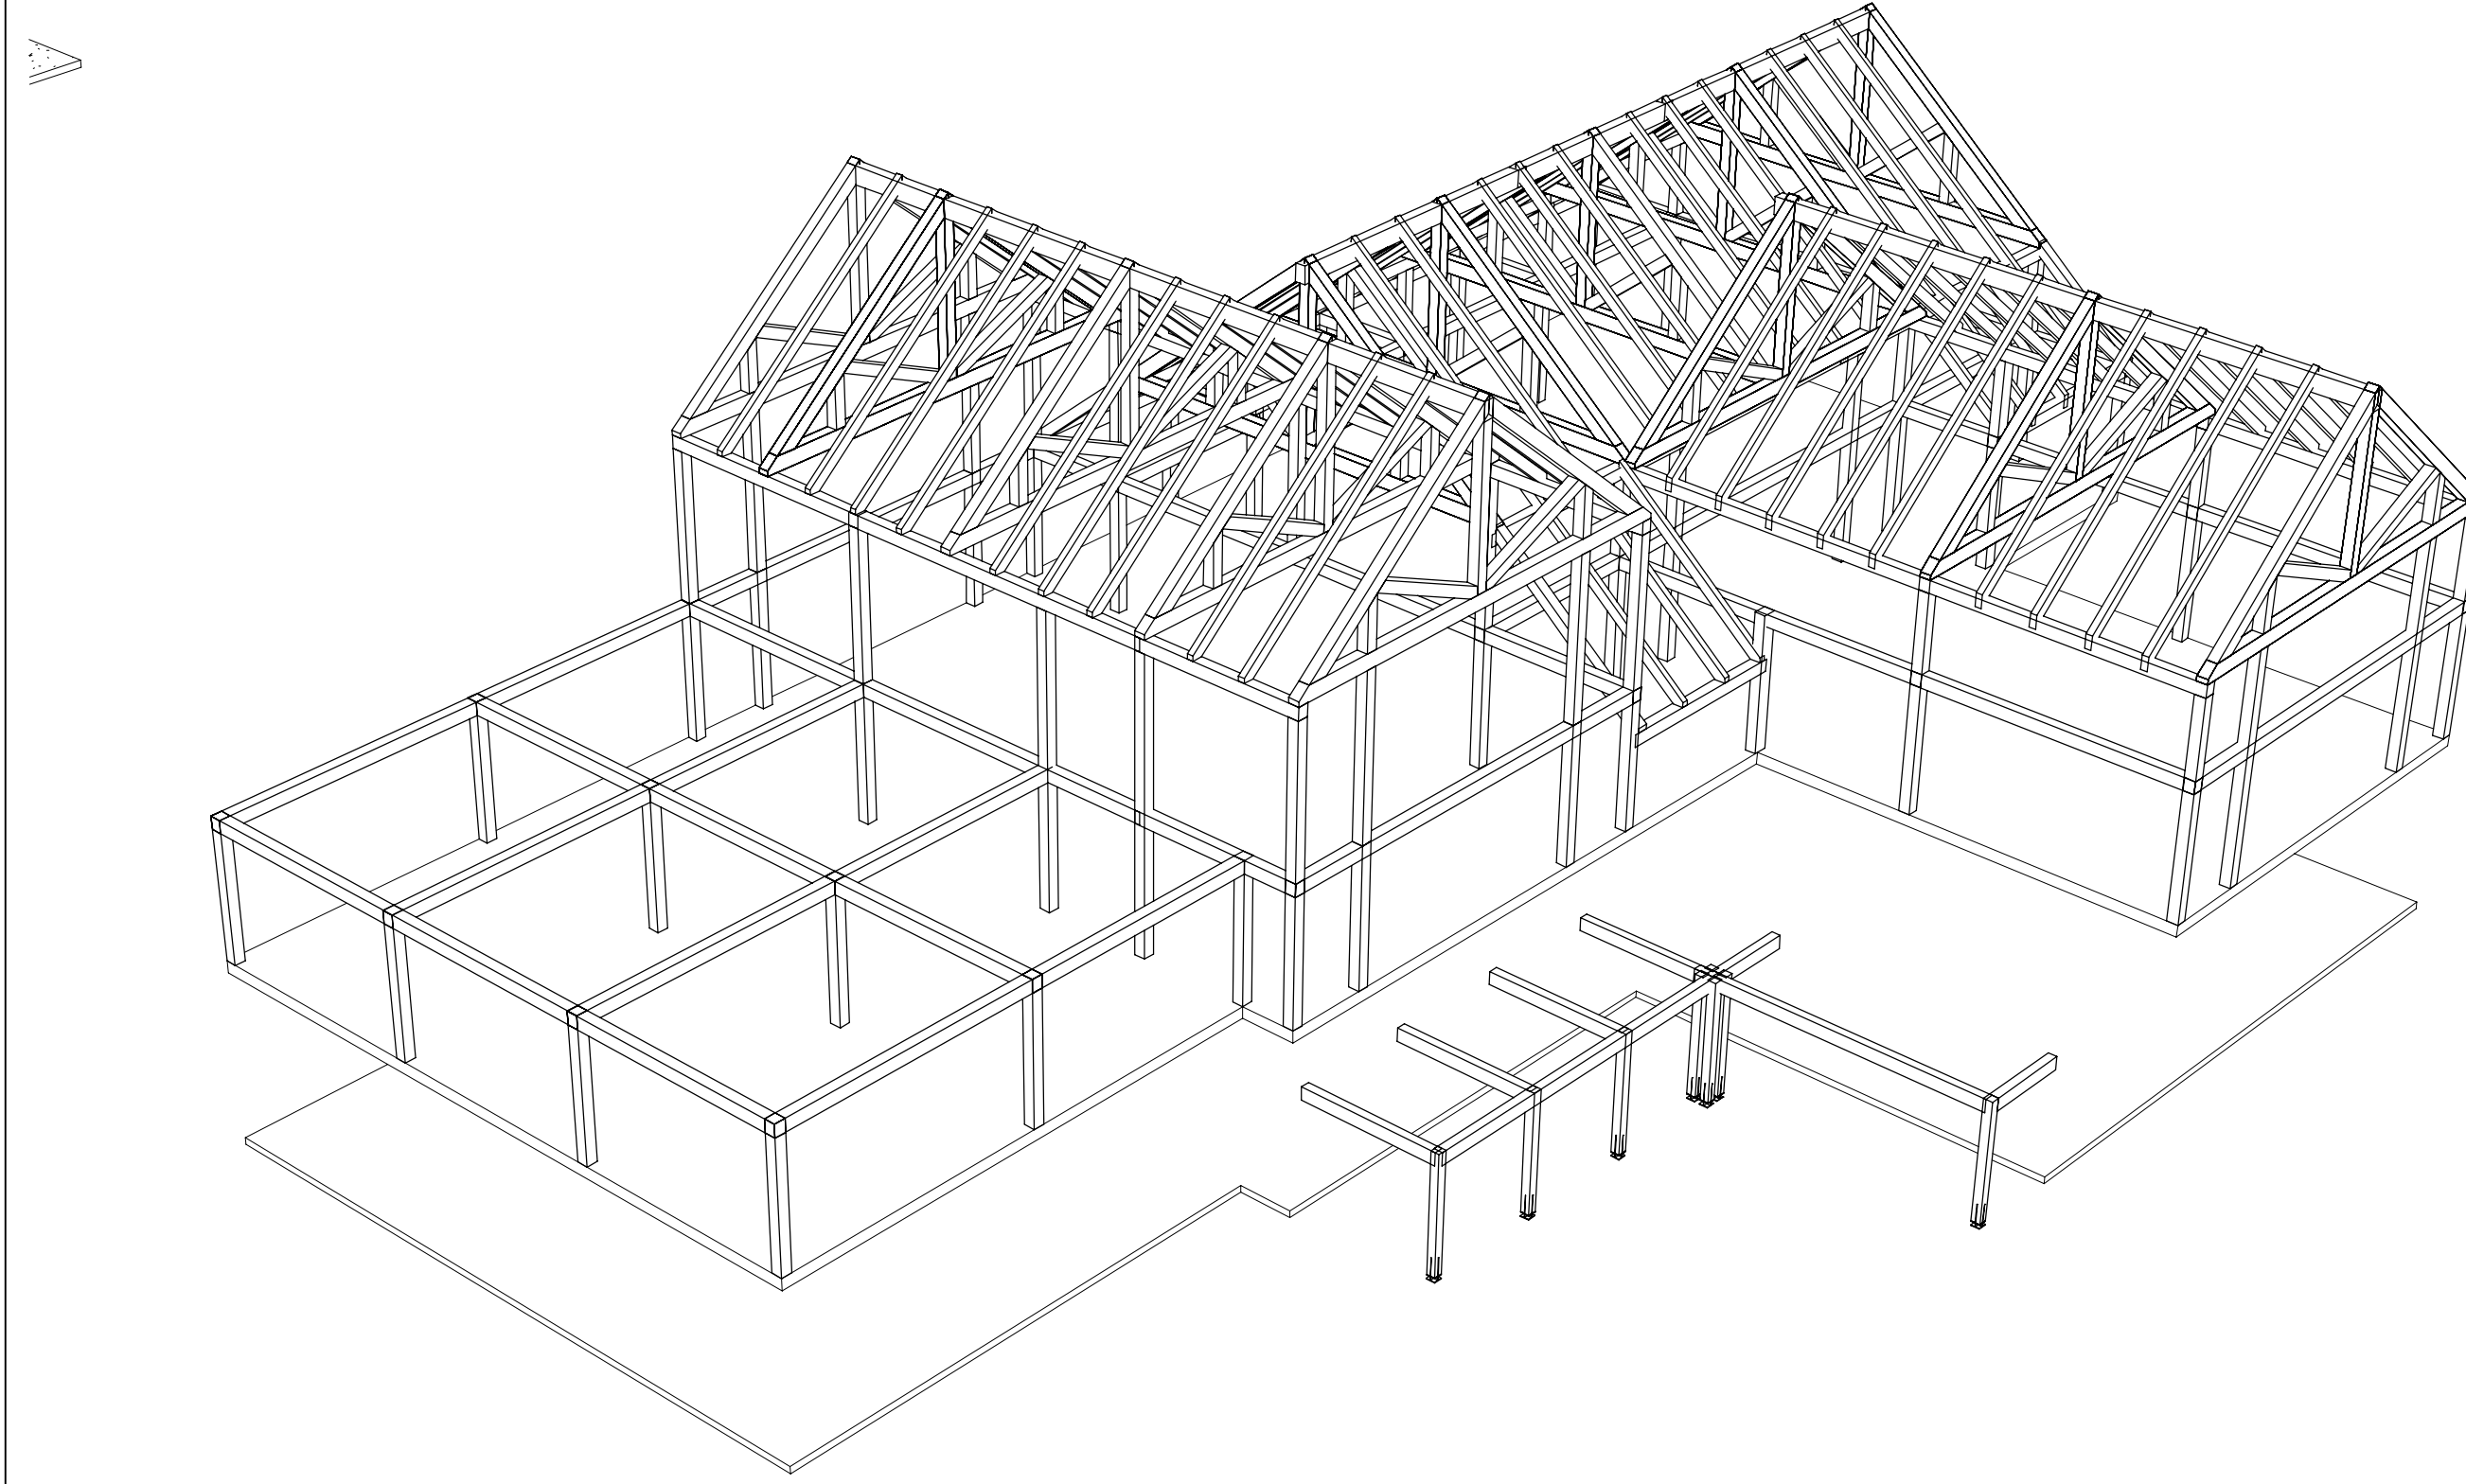

2
A8 TIMBER 3D2

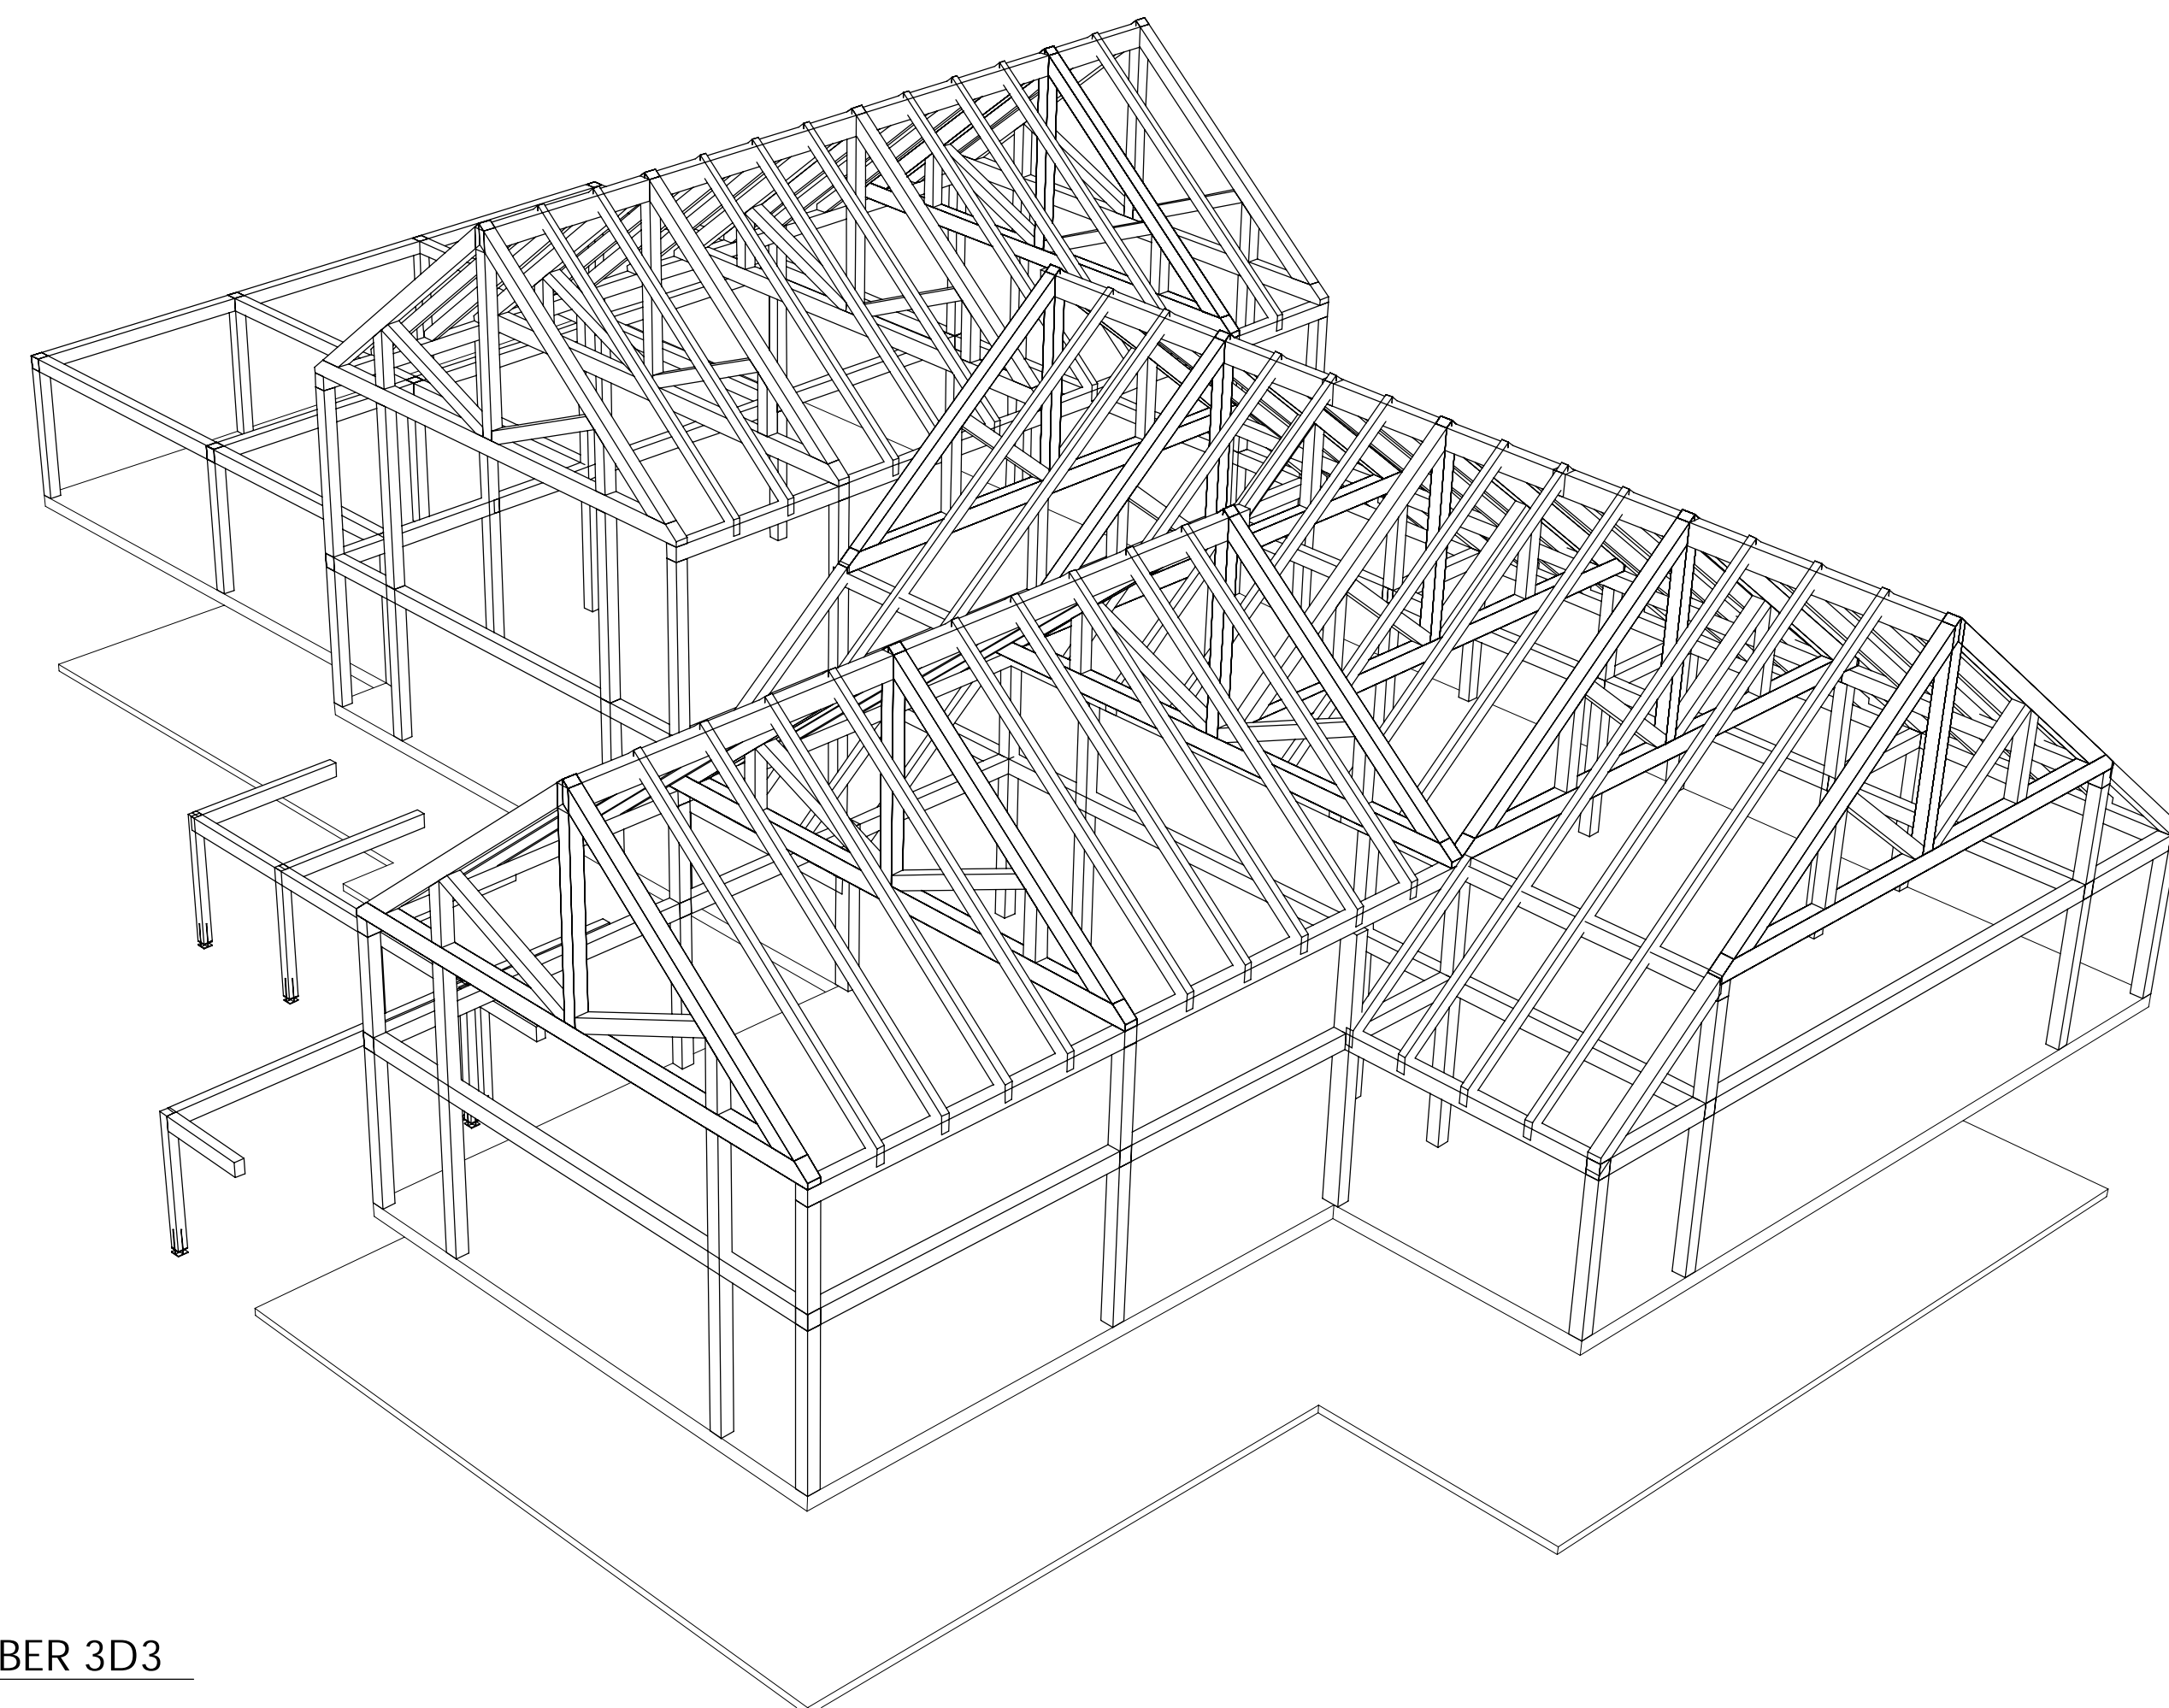

3
A8 TIMBER 3D3

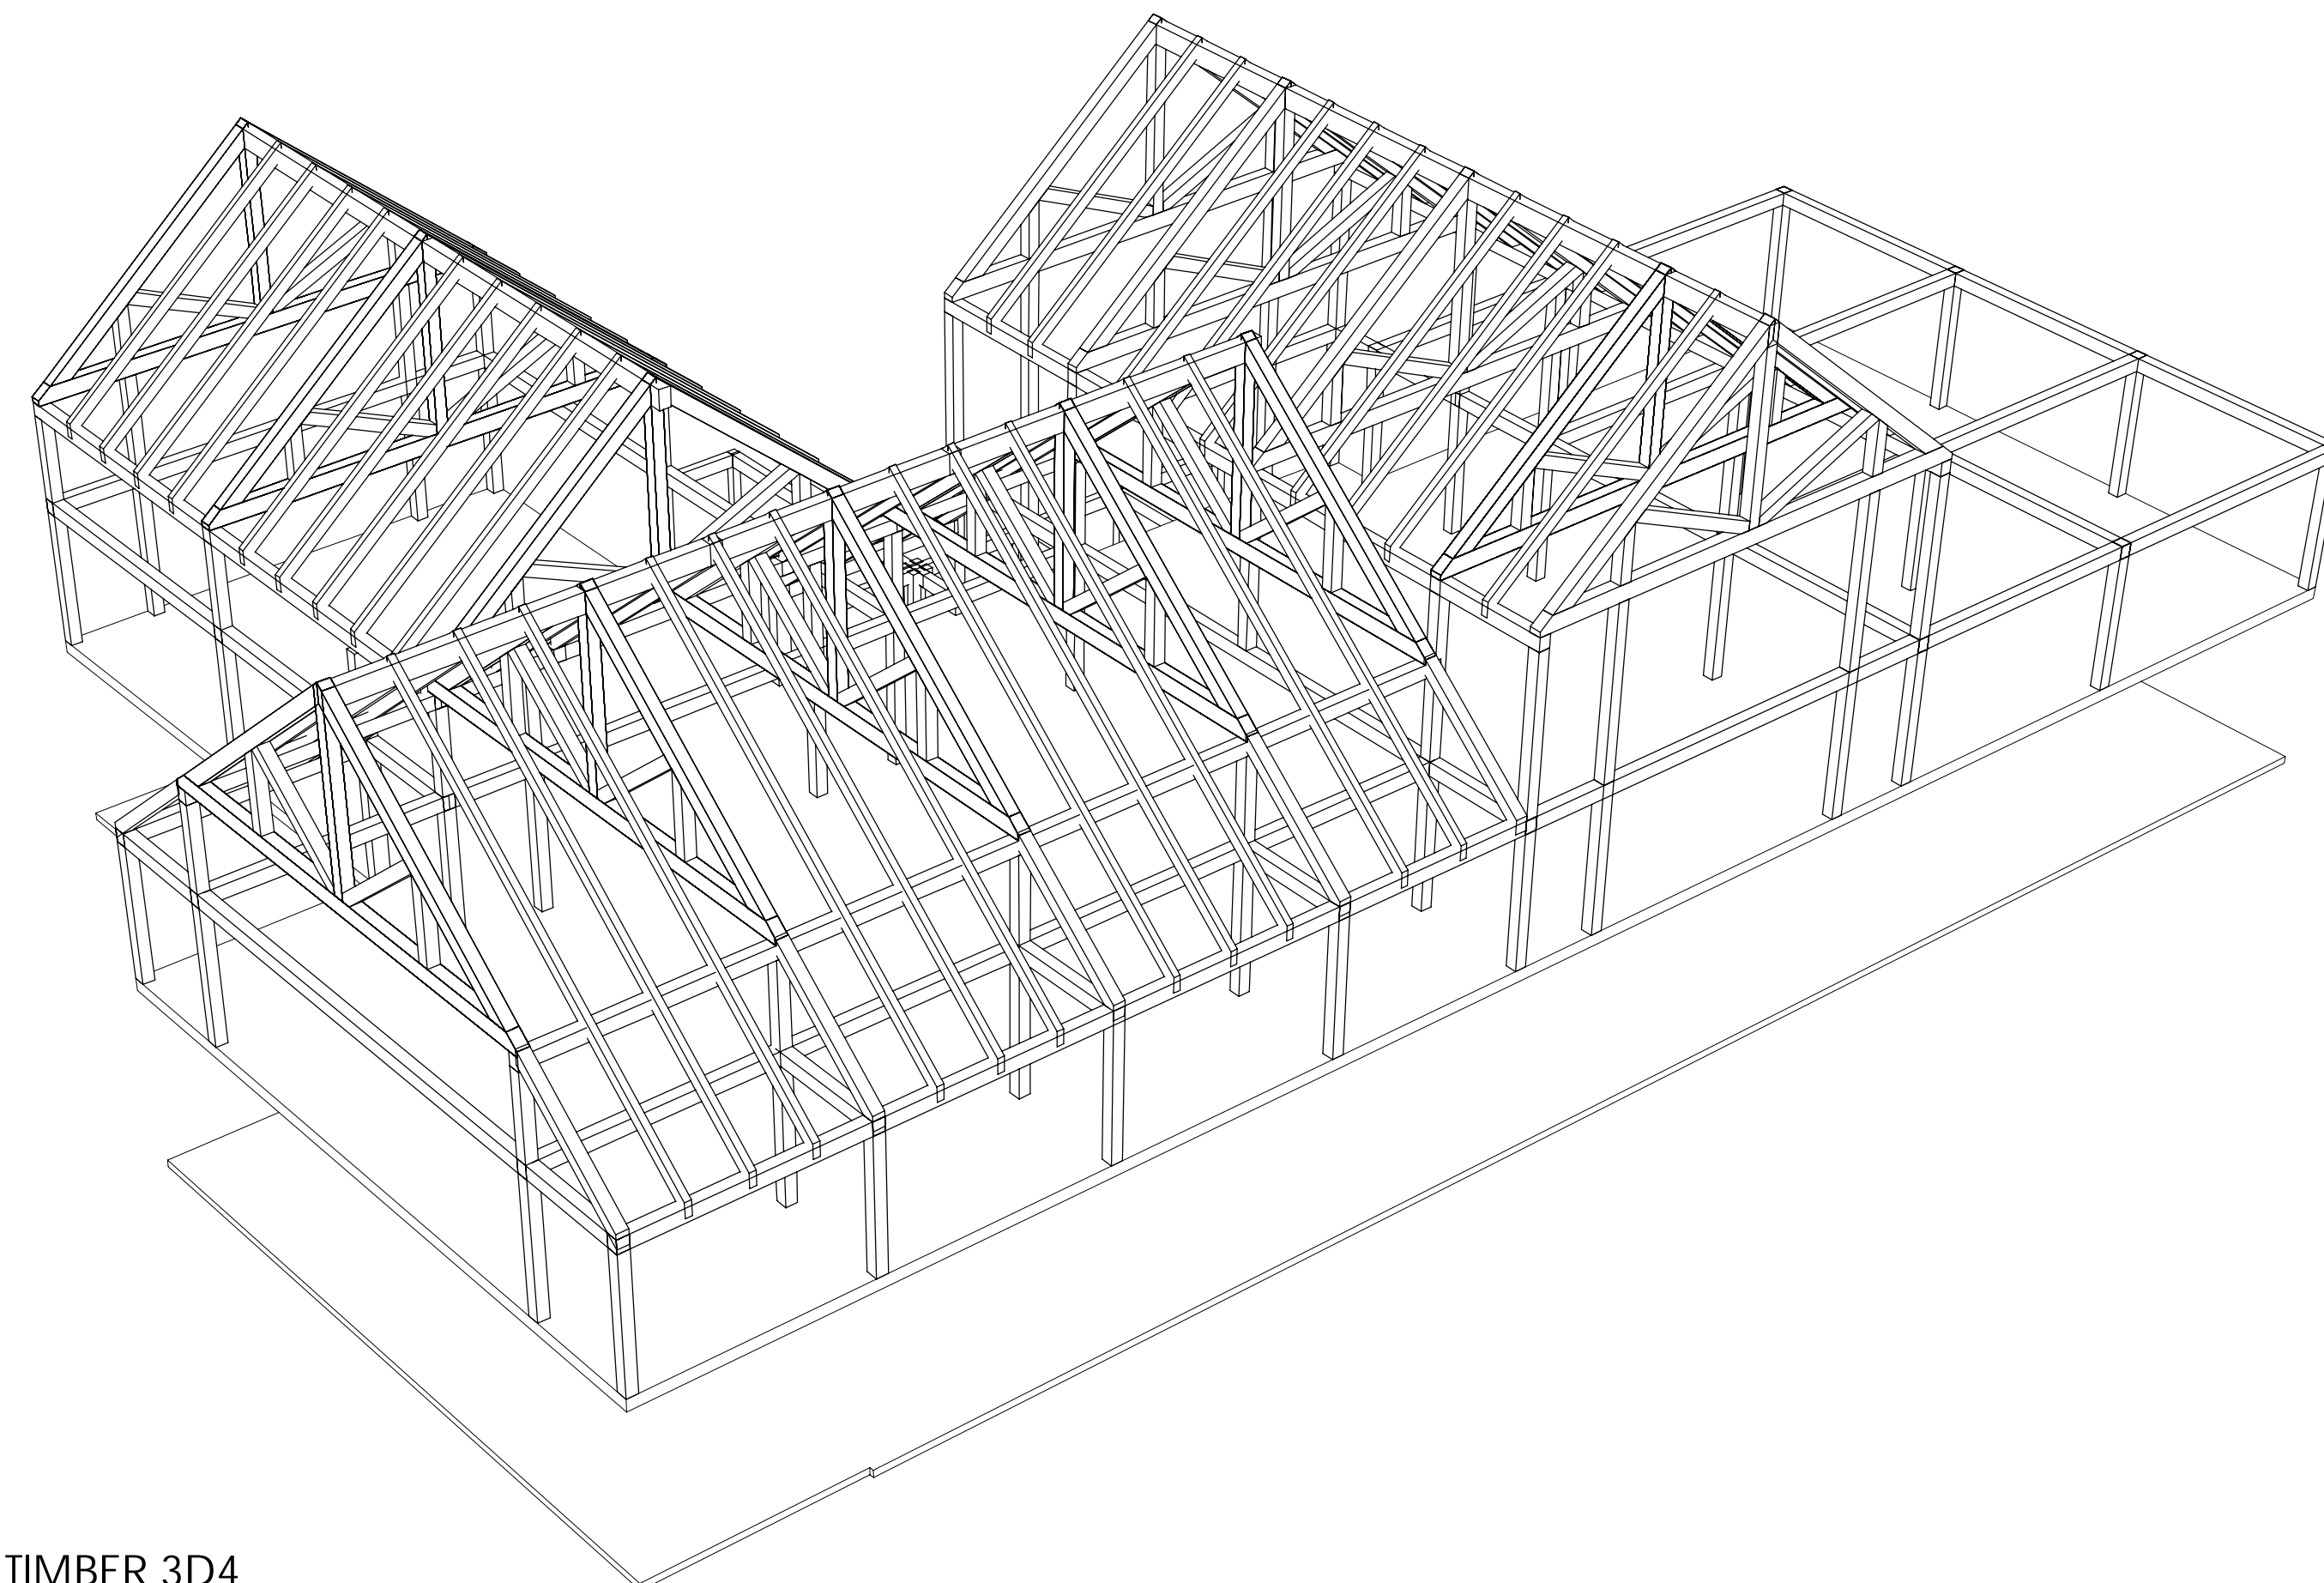

4
A8 TIMBER 3D4

ISSUED FOR
REVIEW

NOT FOR
CONSTRUCTION

THESE DRAWINGS MUST BE CHECKED BY THE CUSTOMER OR CONTRACTOR. ANY ERRORS OR OMISSIONS MUST BE REPORTED IN WRITING TO NORMERICA BUILDING SYSTEMS INC. PRIOR TO COMMENCEMENT OF CONSTRUCTION. THESE DRAWINGS MUST NOT BE SCALED.

THIS DRAWING IS THE PROPERTY OF NORMERICA AND CAN NOT BE REPRODUCED WITHOUT OUR WRITTEN PERMISSION.

THE REFERENCE "SUPPLIED BY OTHERS" MEANS "NOT INCLUDED IN THE NORMERICA PACKAGE".

REV.	DESCRIPTION	DATE
△	DRB INITIAL CONCEPT DRAWINGS	2024/06/04
△	DRB ISSUED FOR QUOTES	2024/06/06
△	DRB ISSUED FOR REVIEW	2024/06/10
△	DRB ISSUED FOR REVIEW R2	2024/07/10
△	DRB ELEV. ISSUED FOR WINDOW QUOTES	2024/07/15
△	DRB ISSUED FOR REVIEW R3	2024/07/24
△	DRB ISSUED FOR REVIEW R4	2024/07/31
△	DRB ISSUED FOR BOARD REVIEW	2024/08/27
△	DRB REVISED WINDOWS & LAYOUT	2024/11/01

NO.	INT.	DESCRIPTION	DATE
CONSTRUCTION REVISION SCHEDULE			

ENG. STAMP

Normerica
Timber Homes®

Normerica Building Systems Inc.
2007 Commerce Park Drive
Innisfil, Ontario, Canada L9S 4A2
TEL: 705-431-4710 or 1-800-361-7449 FAX: 705-431-7275
Web Site: www.normerica.com Email: info@normerica.com

PROJECT FILE # 15JOBNAME
CRAIGLEITH SKI CLUB
LODGE NORTH ADDITION
THE BLUE MOUNTAINS, ON
ADDITION

TITLE
TIMBER 3D

CHECKED BY	DATE	
CHECKED	24/03/15	
DRAWN BY	PAGE NO.	TOTAL
D. BUCKINGHAM	A8	6
SCALE		




1
A9 NEW DINING LOUNGE - WEST



2
A9 NEW DINING LOUNGE - NORTH



3
A9 NEW DINING LOUNGE - EAST

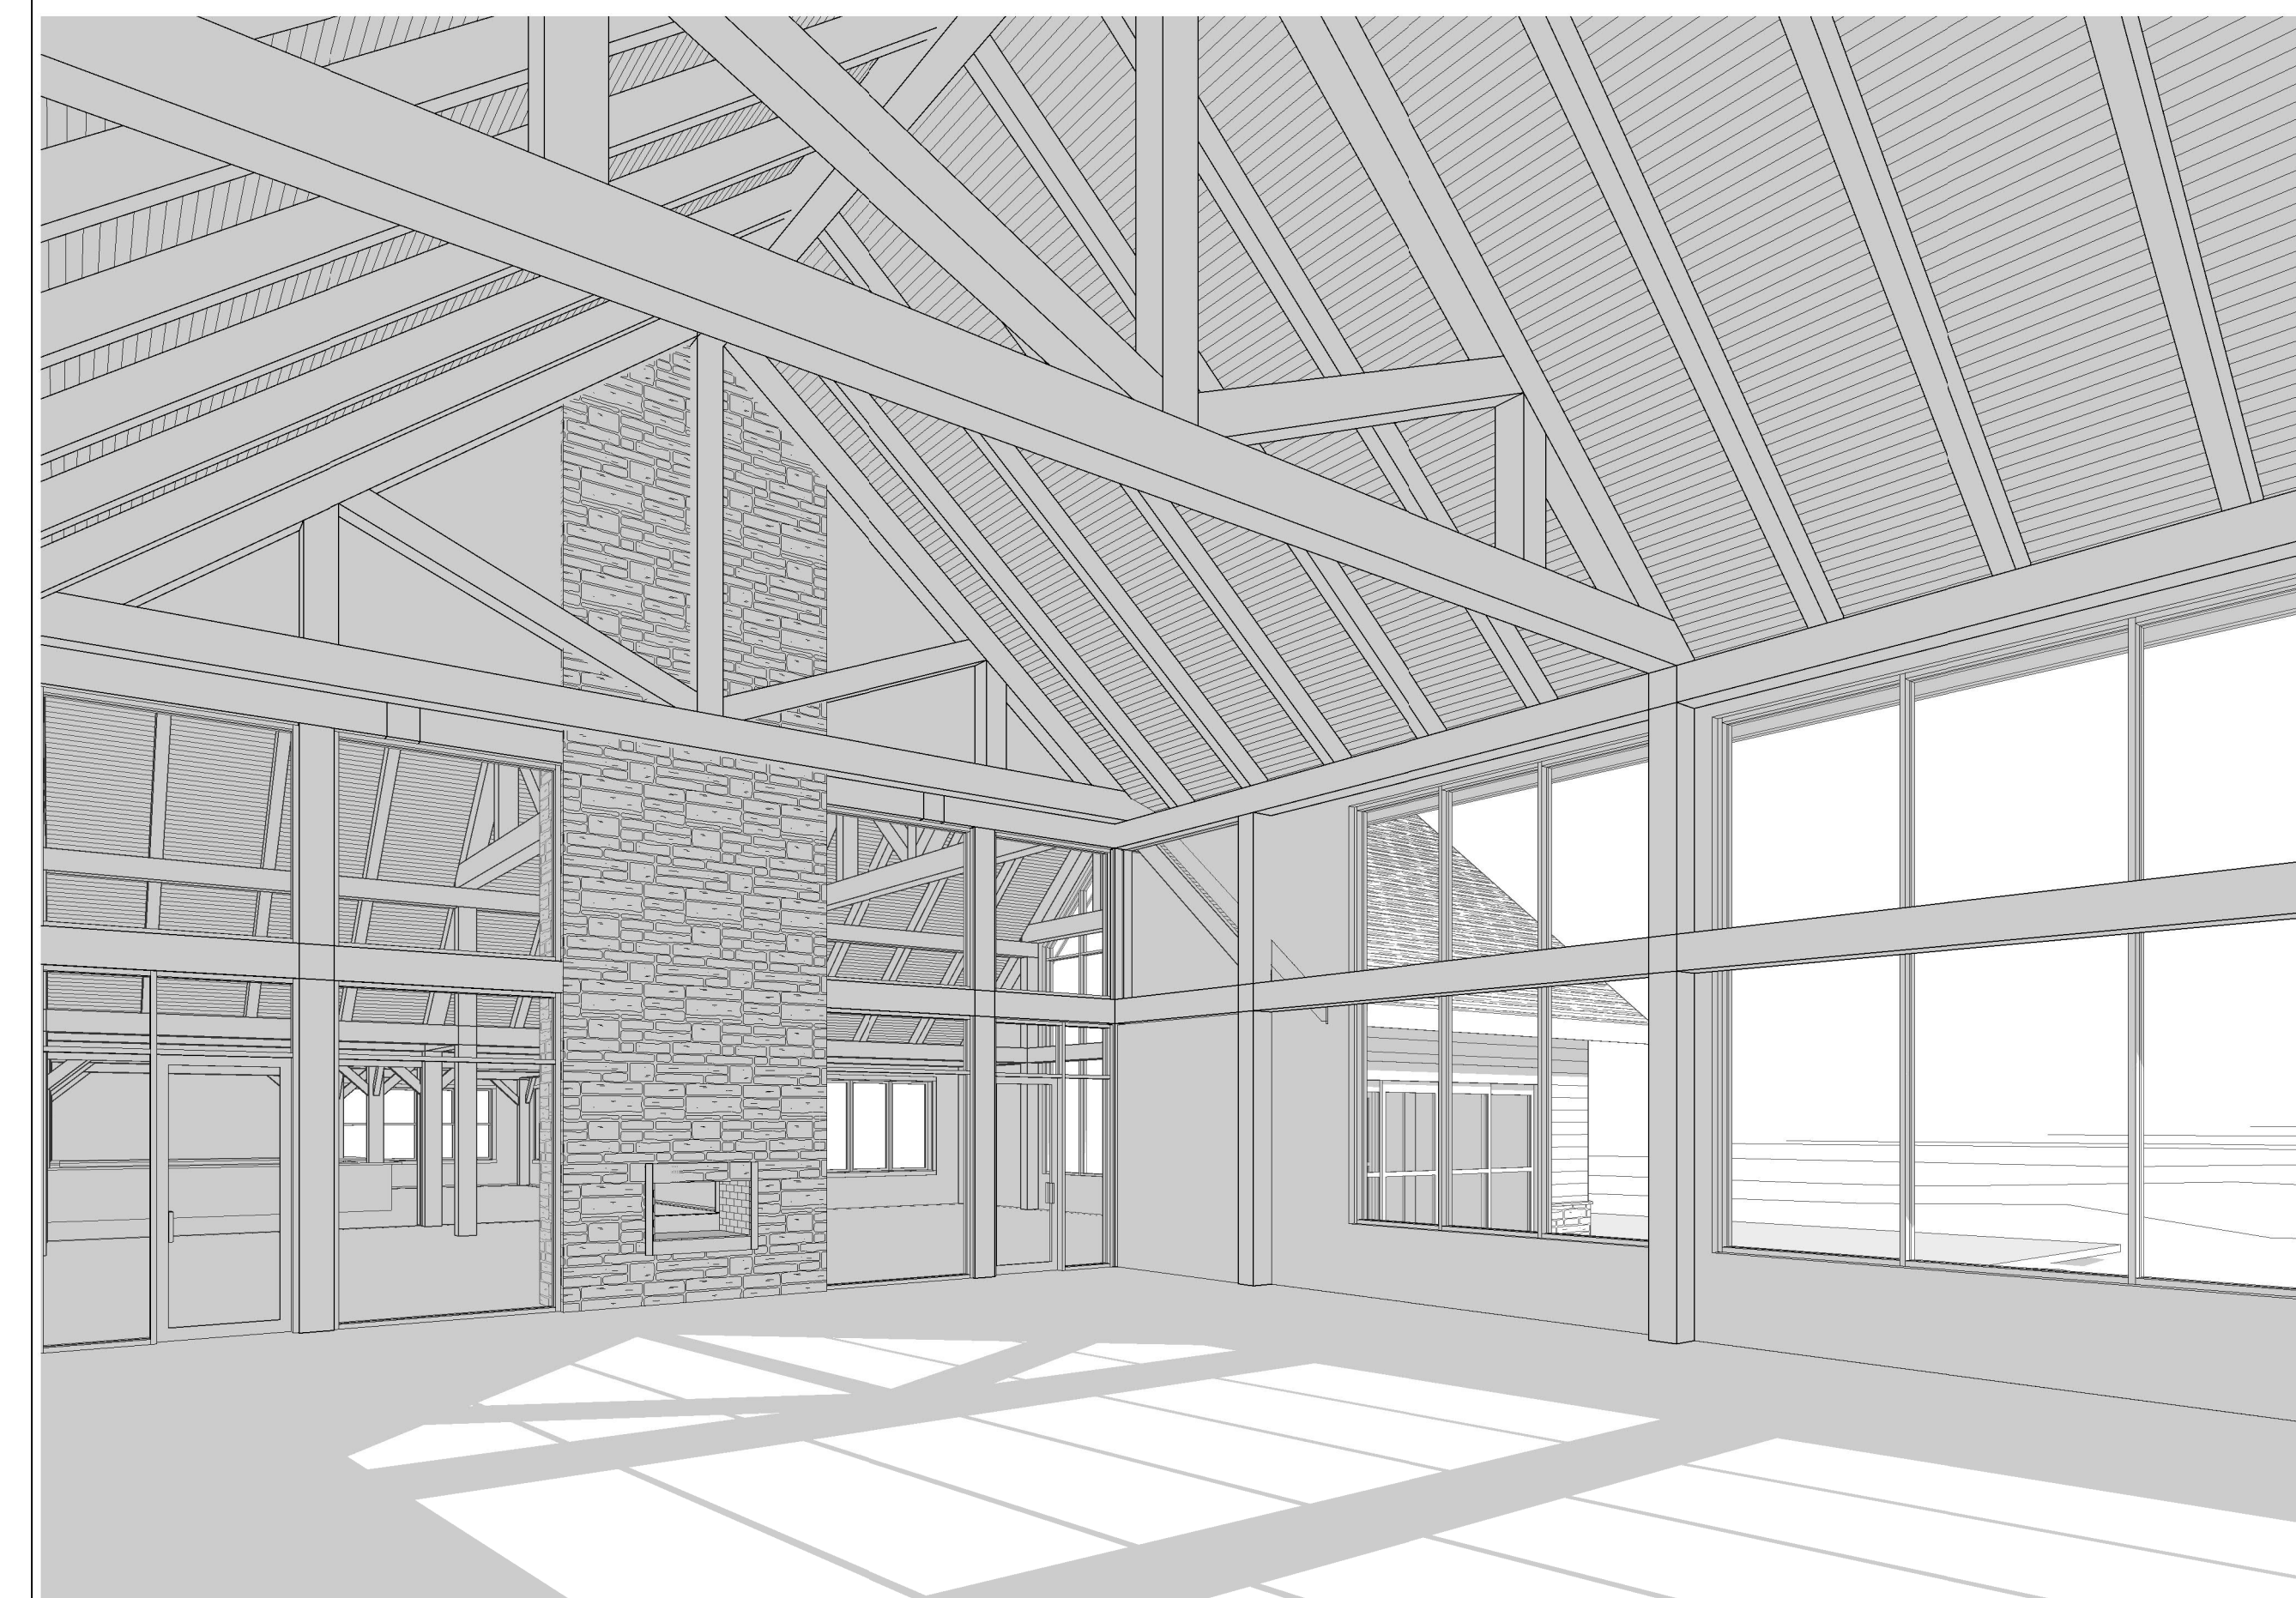

4
A9 ADULT LOUNGE FIREPLACE

ISSUED FOR REVIEW

NOT FOR CONSTRUCTION

THESE DRAWINGS MUST BE CHECKED BY THE CUSTOMER OR CONTRACTOR. ANY ERRORS OR OMISSIONS MUST BE REPORTED IN WRITING TO NORMERICA BUILDING SYSTEMS INC. PRIOR TO COMMENCEMENT OF CONSTRUCTION. THESE DRAWINGS MUST NOT BE SCALED.

THIS DRAWING IS THE PROPERTY OF NORMERICA AND CAN NOT BE REPRODUCED WITHOUT OUR WRITTEN PERMISSION.

THE REFERENCE "SUPPLIED BY OTHERS" MEANS "NOT INCLUDED IN THE NORMERICA PACKAGE".

REV.	DESCRIPTION	DATE
△	DRB INITIAL CONCEPT DRAWINGS	2024/06/04
△	DRB ISSUED FOR QUOTES	2024/06/06
△	DRB ISSUED FOR REVIEW	2024/06/10
△	DRB ISSUED FOR REVIEW R2	2024/07/10
△	DRB ELEV. ISSUED FOR WINDOW QUOTES	2024/07/15
△	DRB ISSUED FOR REVIEW R3	2024/07/24
△	DRB ISSUED FOR REVIEW R4	2024/07/31
△	DRB ISSUED FOR BOARD REVIEW	2024/08/27
△	DRB REVISED WINDOWS & LAYOUT	2024/11/01

NO.	INT.	DESCRIPTION	DATE
CONSTRUCTION REVISION SCHEDULE			

ENG. STAMP



NormERICA
Timber Homes®
NormERICA Building Systems Inc.
2007 Commerce Park Drive
Innisfil, Ontario, Canada L9S 4A2
TEL: 705-431-4710 or 1-800-361-7449 FAX: 705-431-7275
Web Site: www.normERICA.com Email: info@normERICA.com


PROJECT FILE # 15JOBNAME
CRAIGLEITH SKI CLUB
LODGE NORTH ADDITION
THE BLUE MOUNTAINS, ON
ADDITION

TITLE
INTERIOR 3D VIEWS

CHECKED BY	DATE	
CHECKED	24/03/15	
DRAWN BY	PAGE NO.	TOTAL
D. BUCKINGHAM	A9	6
SCALE		



1 3D View FROM EXISTING TO NEW
A10

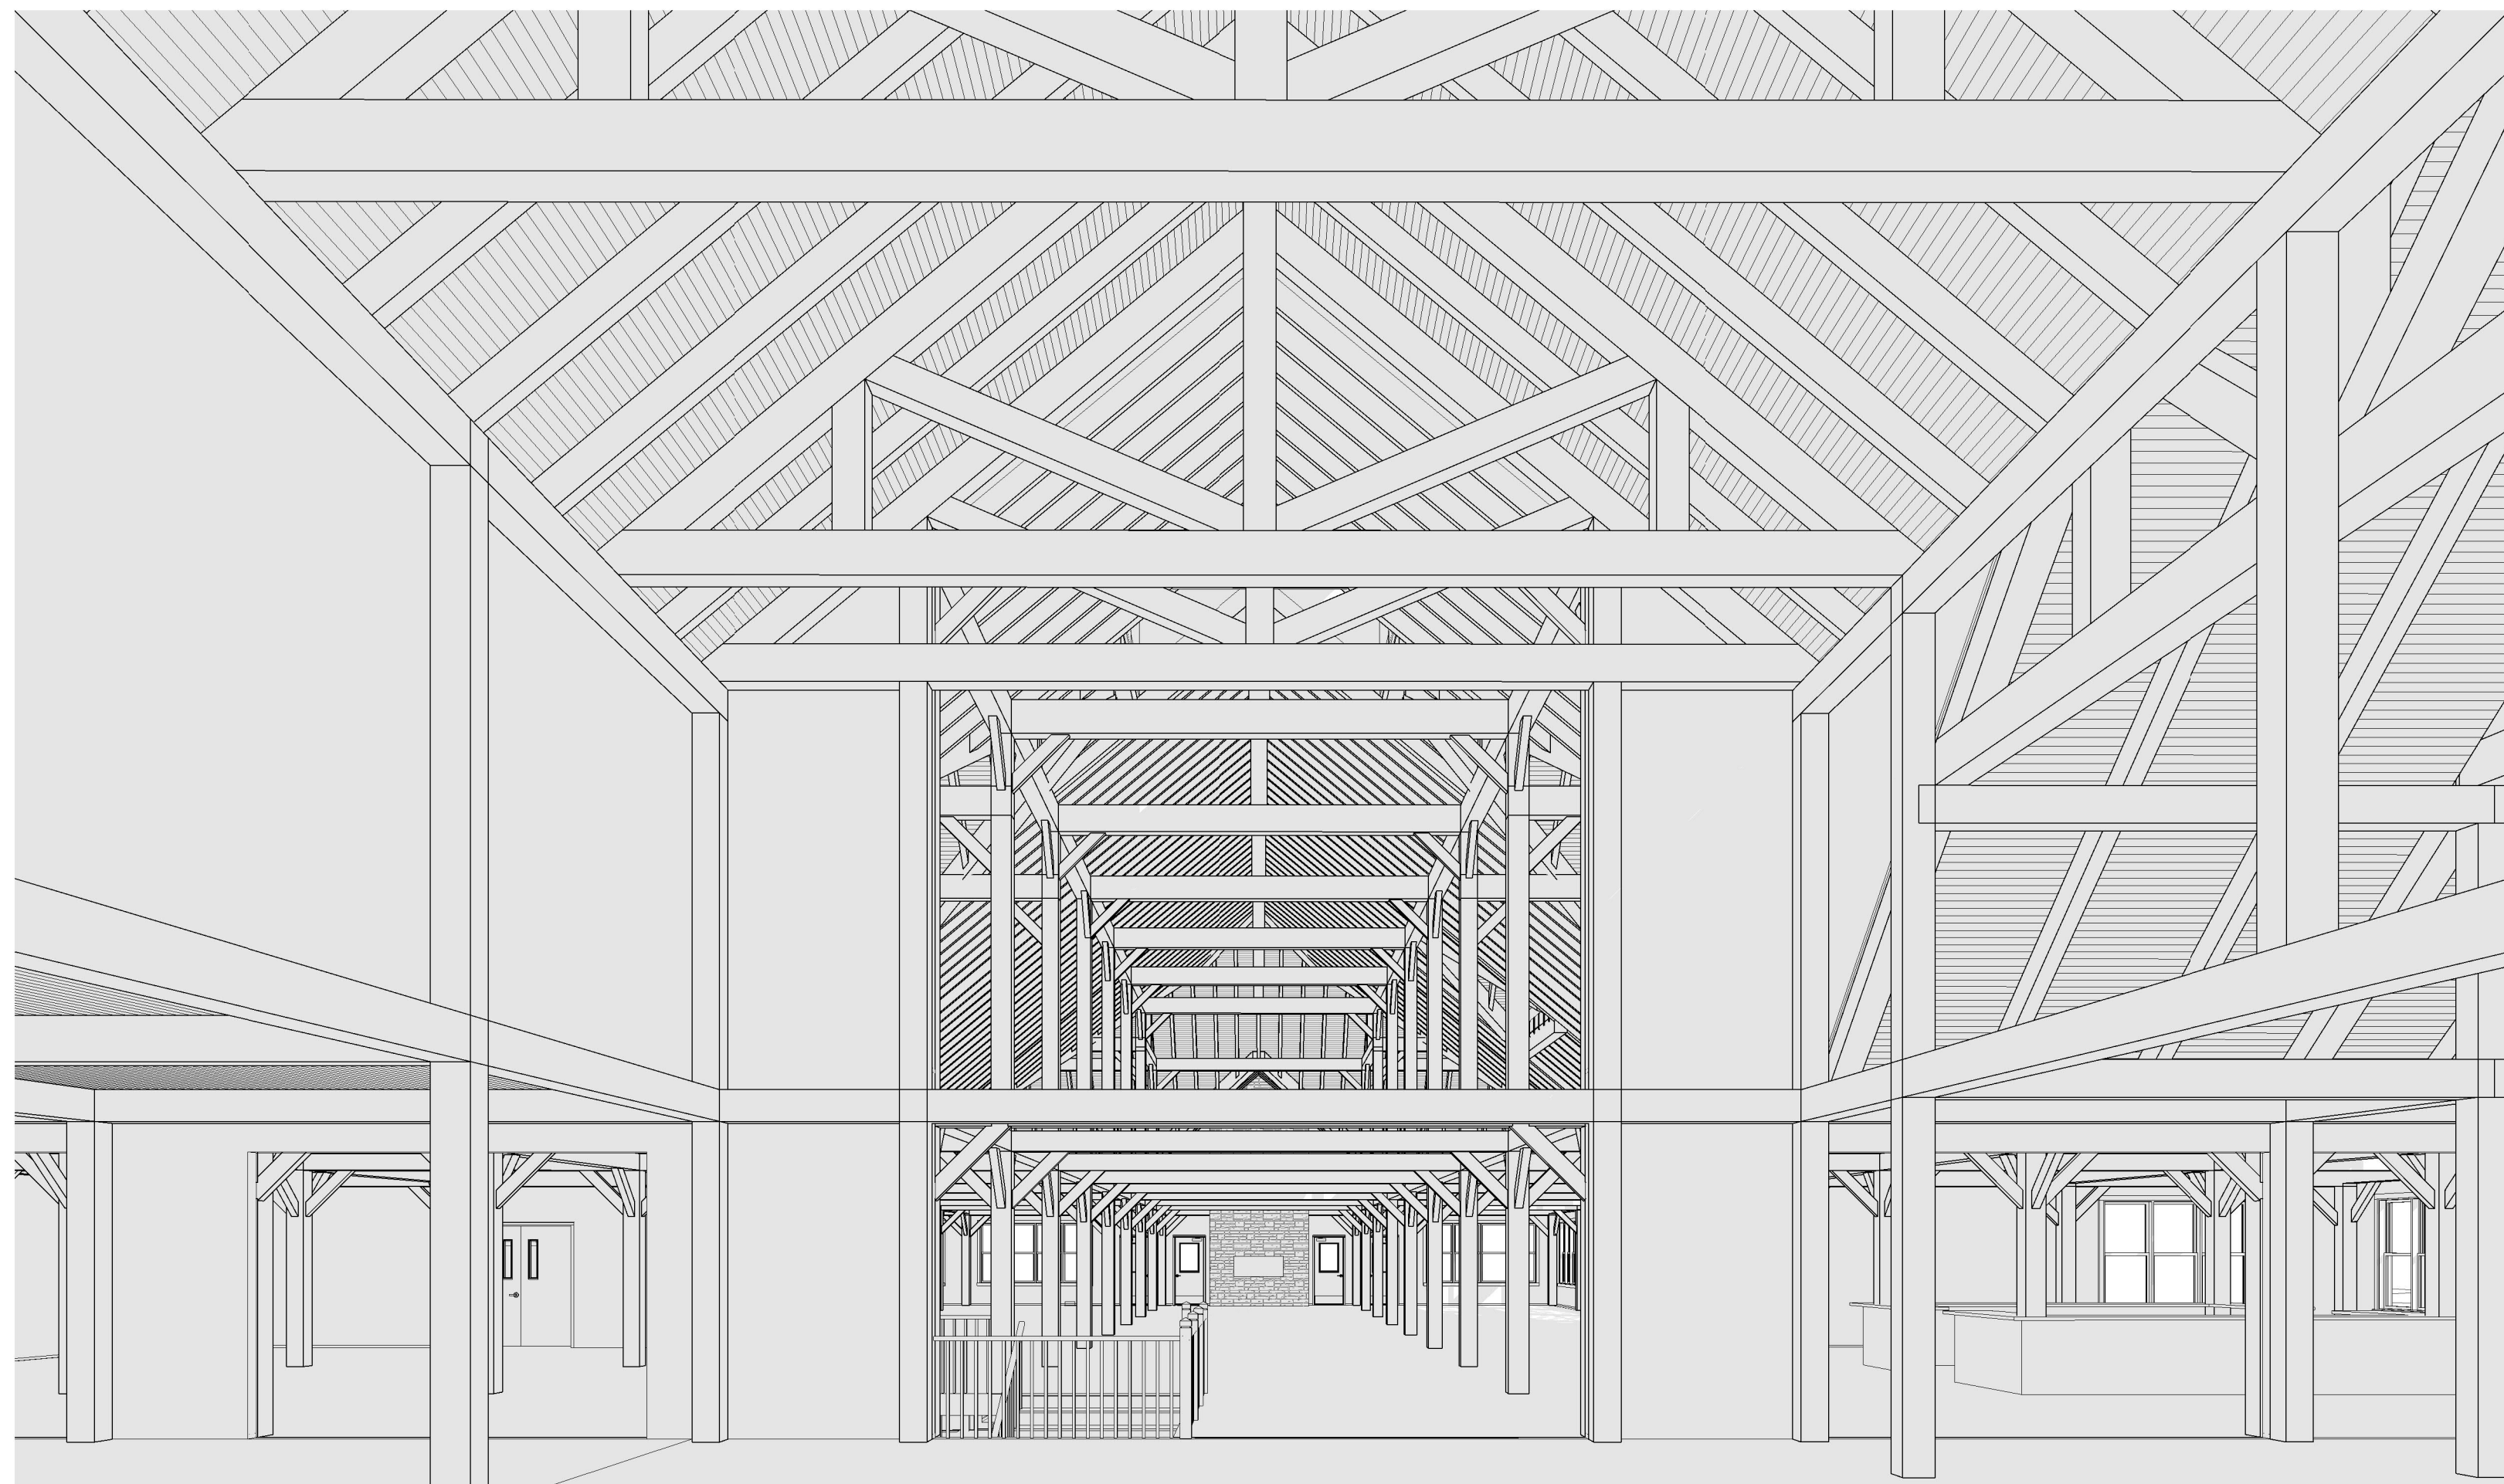

2 3D View FROM NEW TO EXISTING
A10

ISSUED FOR
REVIEW

NOT FOR
CONSTRUCTION

THESE DRAWINGS MUST BE CHECKED BY THE
CUSTOMER OR CONTRACTOR. ANY ERRORS OR
OMISSIONS MUST BE REPORTED IN WRITING TO
NORMERICA BUILDING SYSTEMS INC. PRIOR TO
COMMENCEMENT OF CONSTRUCTION.

THESE DRAWINGS MUST NOT BE SCALED.

THIS DRAWING IS THE PROPERTY OF NORMERICA
AND CAN NOT BE REPRODUCED WITHOUT OUR
WRITTEN PERMISSION.

THE REFERENCE "SUPPLIED BY OTHERS" MEANS "NOT
INCLUDED IN THE NORMERICA PACKAGE".

REV.	DESCRIPTION	DATE
△	DRB INITIAL CONCEPT DRAWINGS	2024/06/04
△	DRB ISSUED FOR QUOTES	2024/06/06
△	DRB ISSUED FOR REVIEW	2024/06/10
△	DRB ISSUED FOR REVIEW R2	2024/07/10
△	DRB ELEV. ISSUED FOR WINDOW QUOTES	2024/07/15
△	DRB ISSUED FOR REVIEW R3	2024/07/24
△	DRB ISSUED FOR REVIEW R4	2024/07/31
△	DRB ISSUED FOR BOARD REVIEW	2024/08/27
△	DRB REVISED WINDOWS & LAYOUT	2024/11/01

NO.	INT.	DESCRIPTION	DATE
CONSTRUCTION REVISION SCHEDULE			

ENG. STAMP

Normerica
Timber Homes®

Normerica Building Systems Inc.
2007 Commerce Park Drive
Innisfil, Ontario, Canada L9S 4A2
TEL: 705-431-4710 or 1-800-361-7449 FAX: 705-431-7275
Web Site: www.normerica.com Email: info@normerica.com

PROJECT FILE # 15JOBNAME
CRAIGLEITH SKI CLUB
LODGE NORTH ADDITION
THE BLUE MOUNTAINS, ON
ADDITION

TITLE
INTERIOR 3D VIEWS

CHECKED BY	DATE	
CHECKED	24/03/15	
DRAWN BY	PAGE NO.	TOTAL
D. BUCKINGHAM	A10	6
SCALE		